




NB
Do not scale from this drawing, only written dimensions are to be used
any other dimension are to be checked prior to work commencing
Extent of work shown does not indicate that an asbestos survey has
been carried out and reference should be made to the client for this
information prior to work commencing

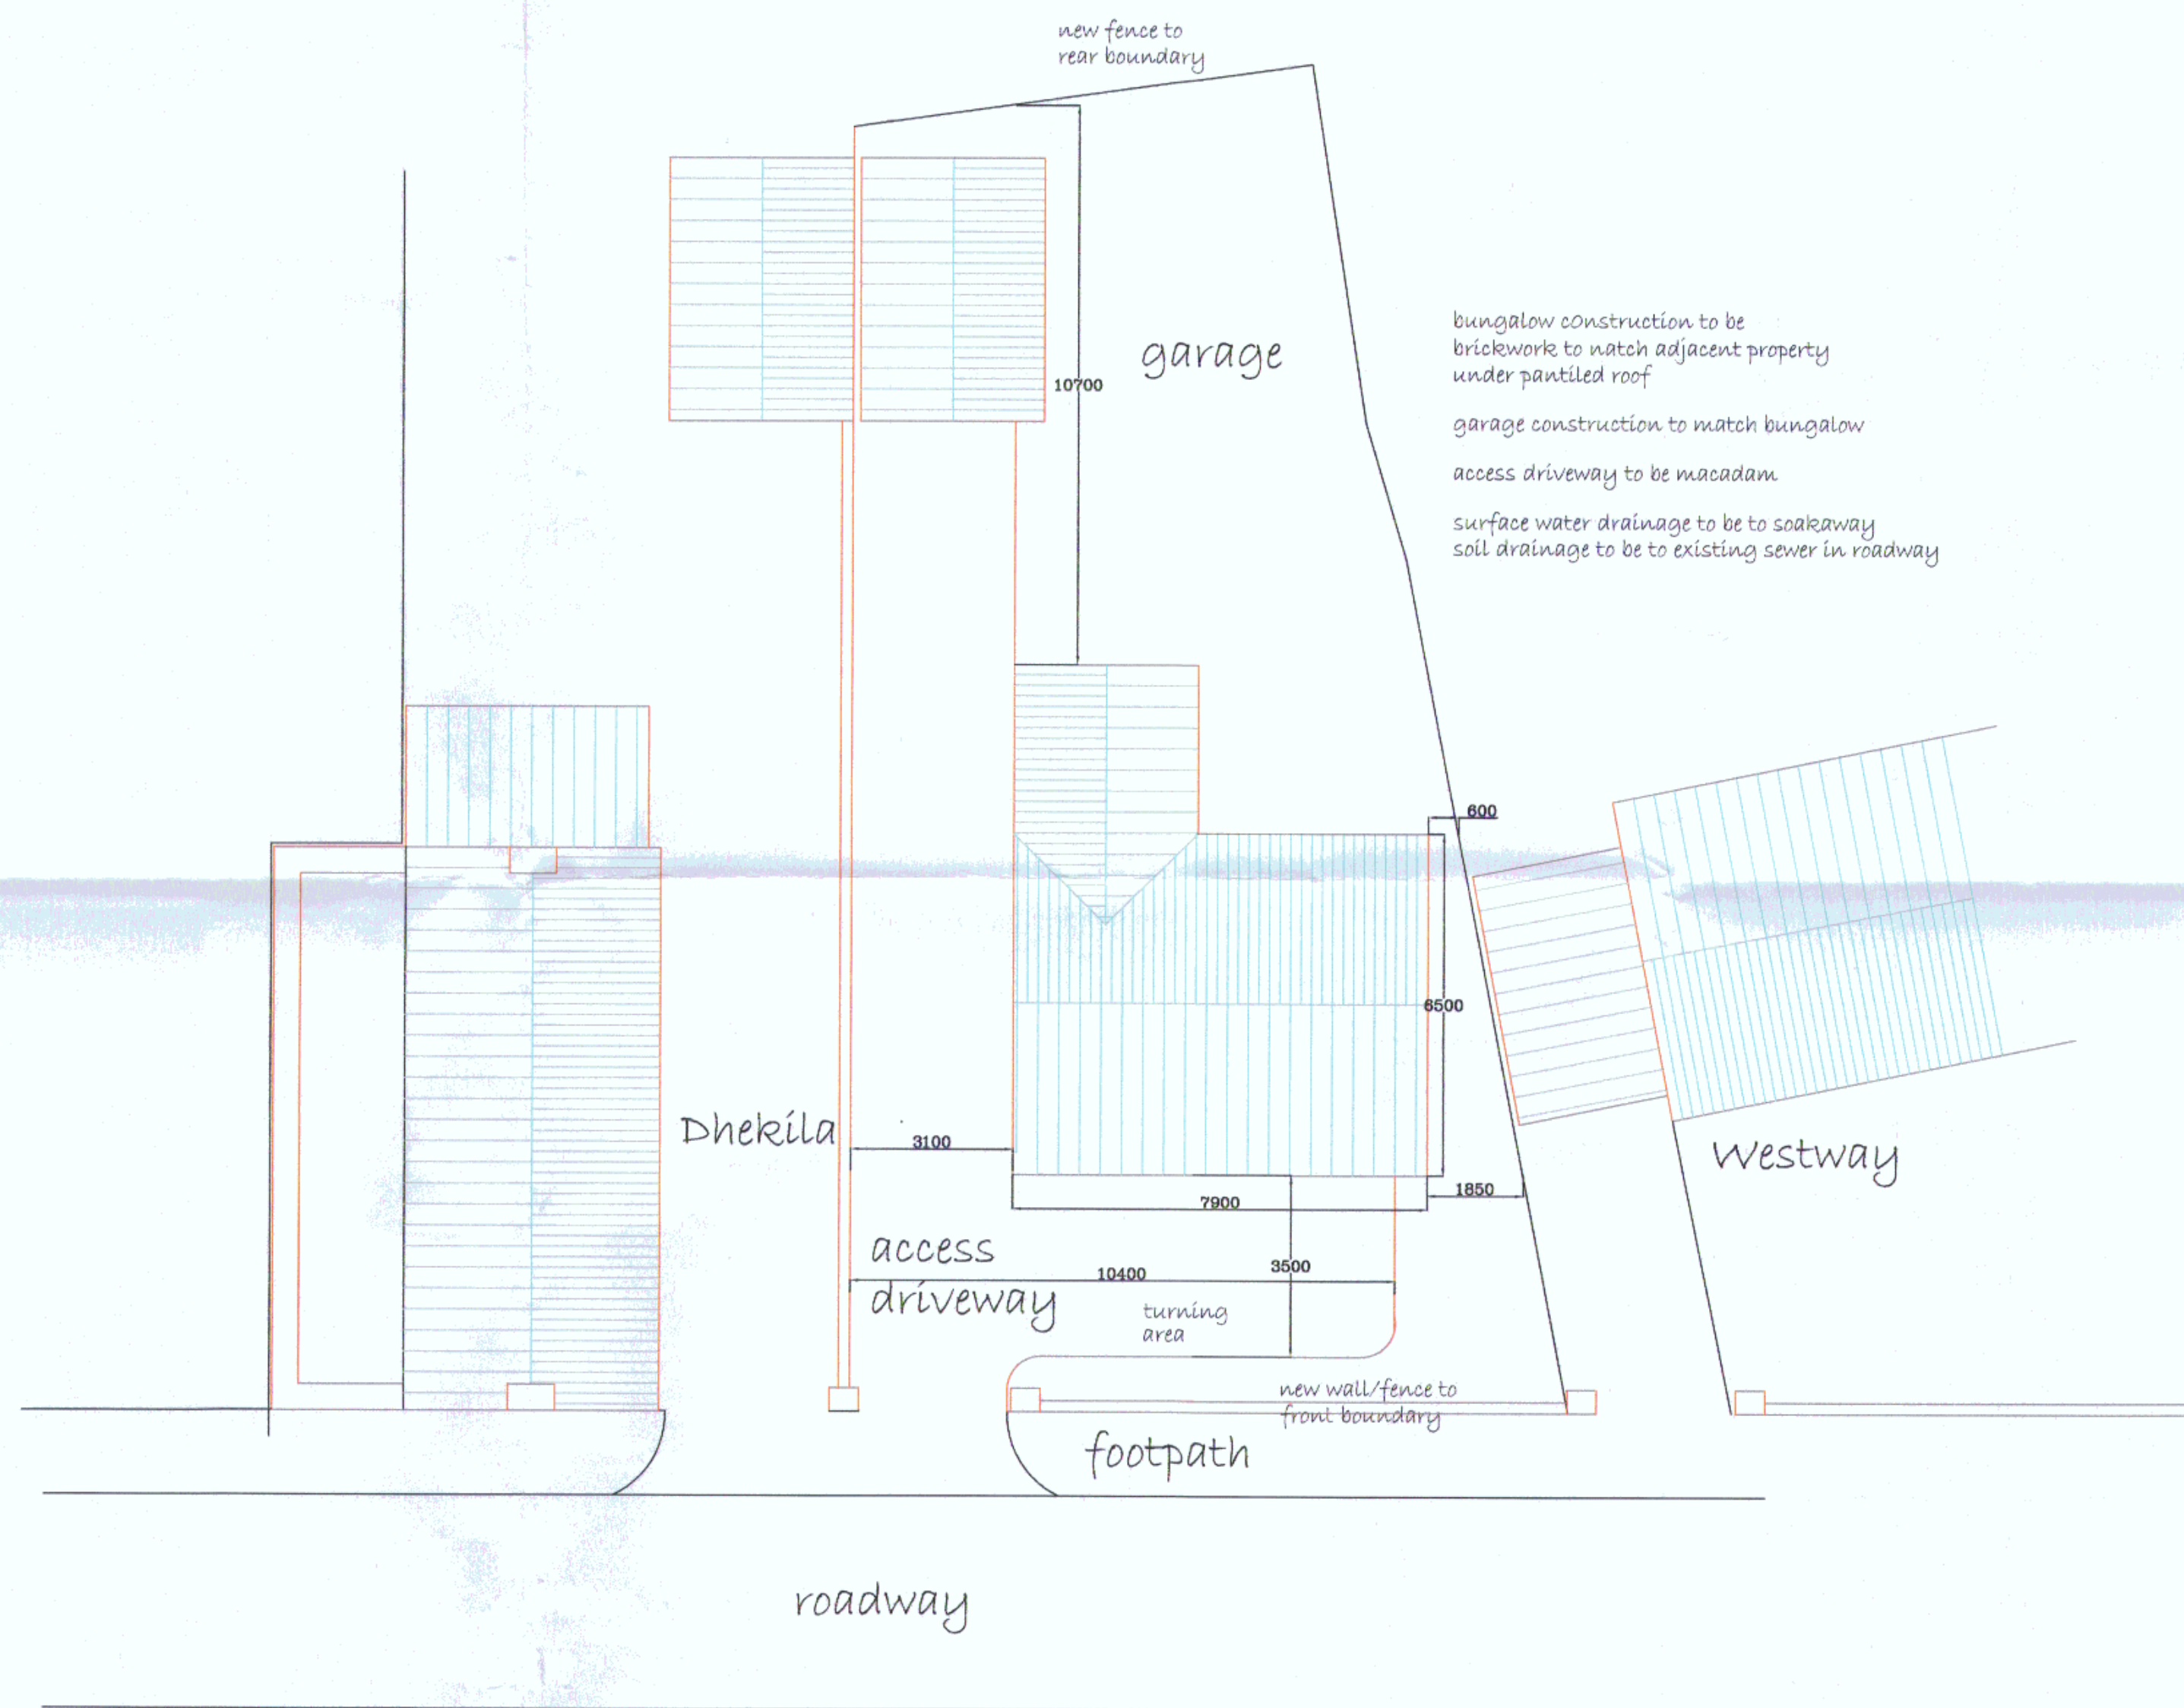

SITE PLAN

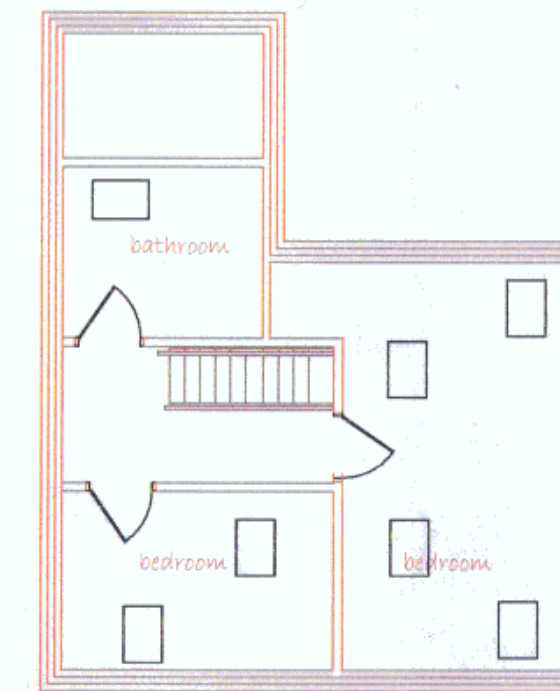

First Floor Plan

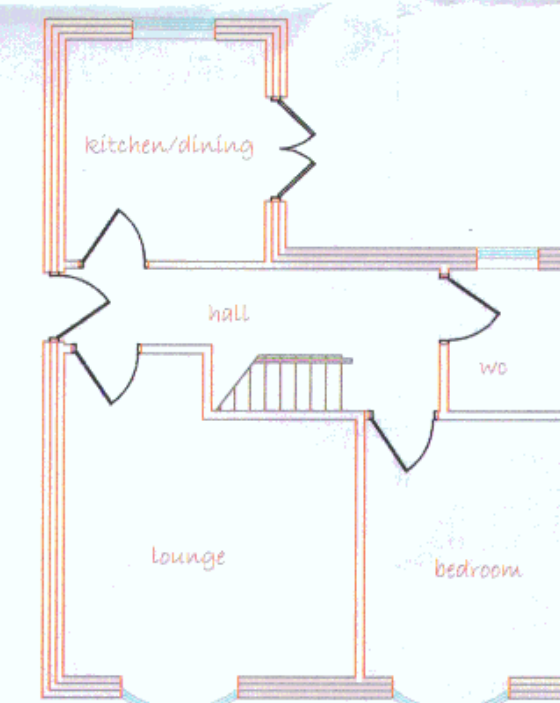

Ground Floor Plan

INDICATIVE
LAYOUT

REVISED PLAN

RYEDALE DM

11 NOV 2013

DEVELOPMENT
MANAGEMENT

Revisions			
A	site plan amended layout plans added	RTL	Nov 13

SERIES ONE DESIGN ASSOCIATES
Architectural Design
Bishopthorpe York
Tel 07956326503 e-mail rtleathley@hotmail.co.uk

DRAWING TITLE
PROPOSED BUNGALOW
DHEKELIA
BROUGHTON
MALTON
YO17 6QJ

SITE PLAN AS PROPOSED
INDICATIVE PLANS

SCALE 1/100	DATE SEPT 2013
DRAWING NUMBER MP/2013/B/2/1A	