


proposed development The Croft, Chanting Hill, Close, York YO60 7EQ
ground floor plans and site layout scale 1:100

January 2014

Robert Burns Designs Ltd The Bothy Brandsby York YO61 4RN

dwg no 01.

THIS COPY HAS BEEN MADE BY OR WITH THE AUTHORITY OF BRADFORD DISTRICT COUNCIL PURSUANT TO SECTION 47 OF THE COPYRIGHT, DESIGNS AND PATENTS ACT 1988. UNLESS THAT ACT PROVIDES A RELEVANT EXCEPTION TO COPYRIGHT, THE COPY MUST NOT BE COPIED WITHOUT THE PRIOR PERMISSION OF THE COPYRIGHT OWNER.

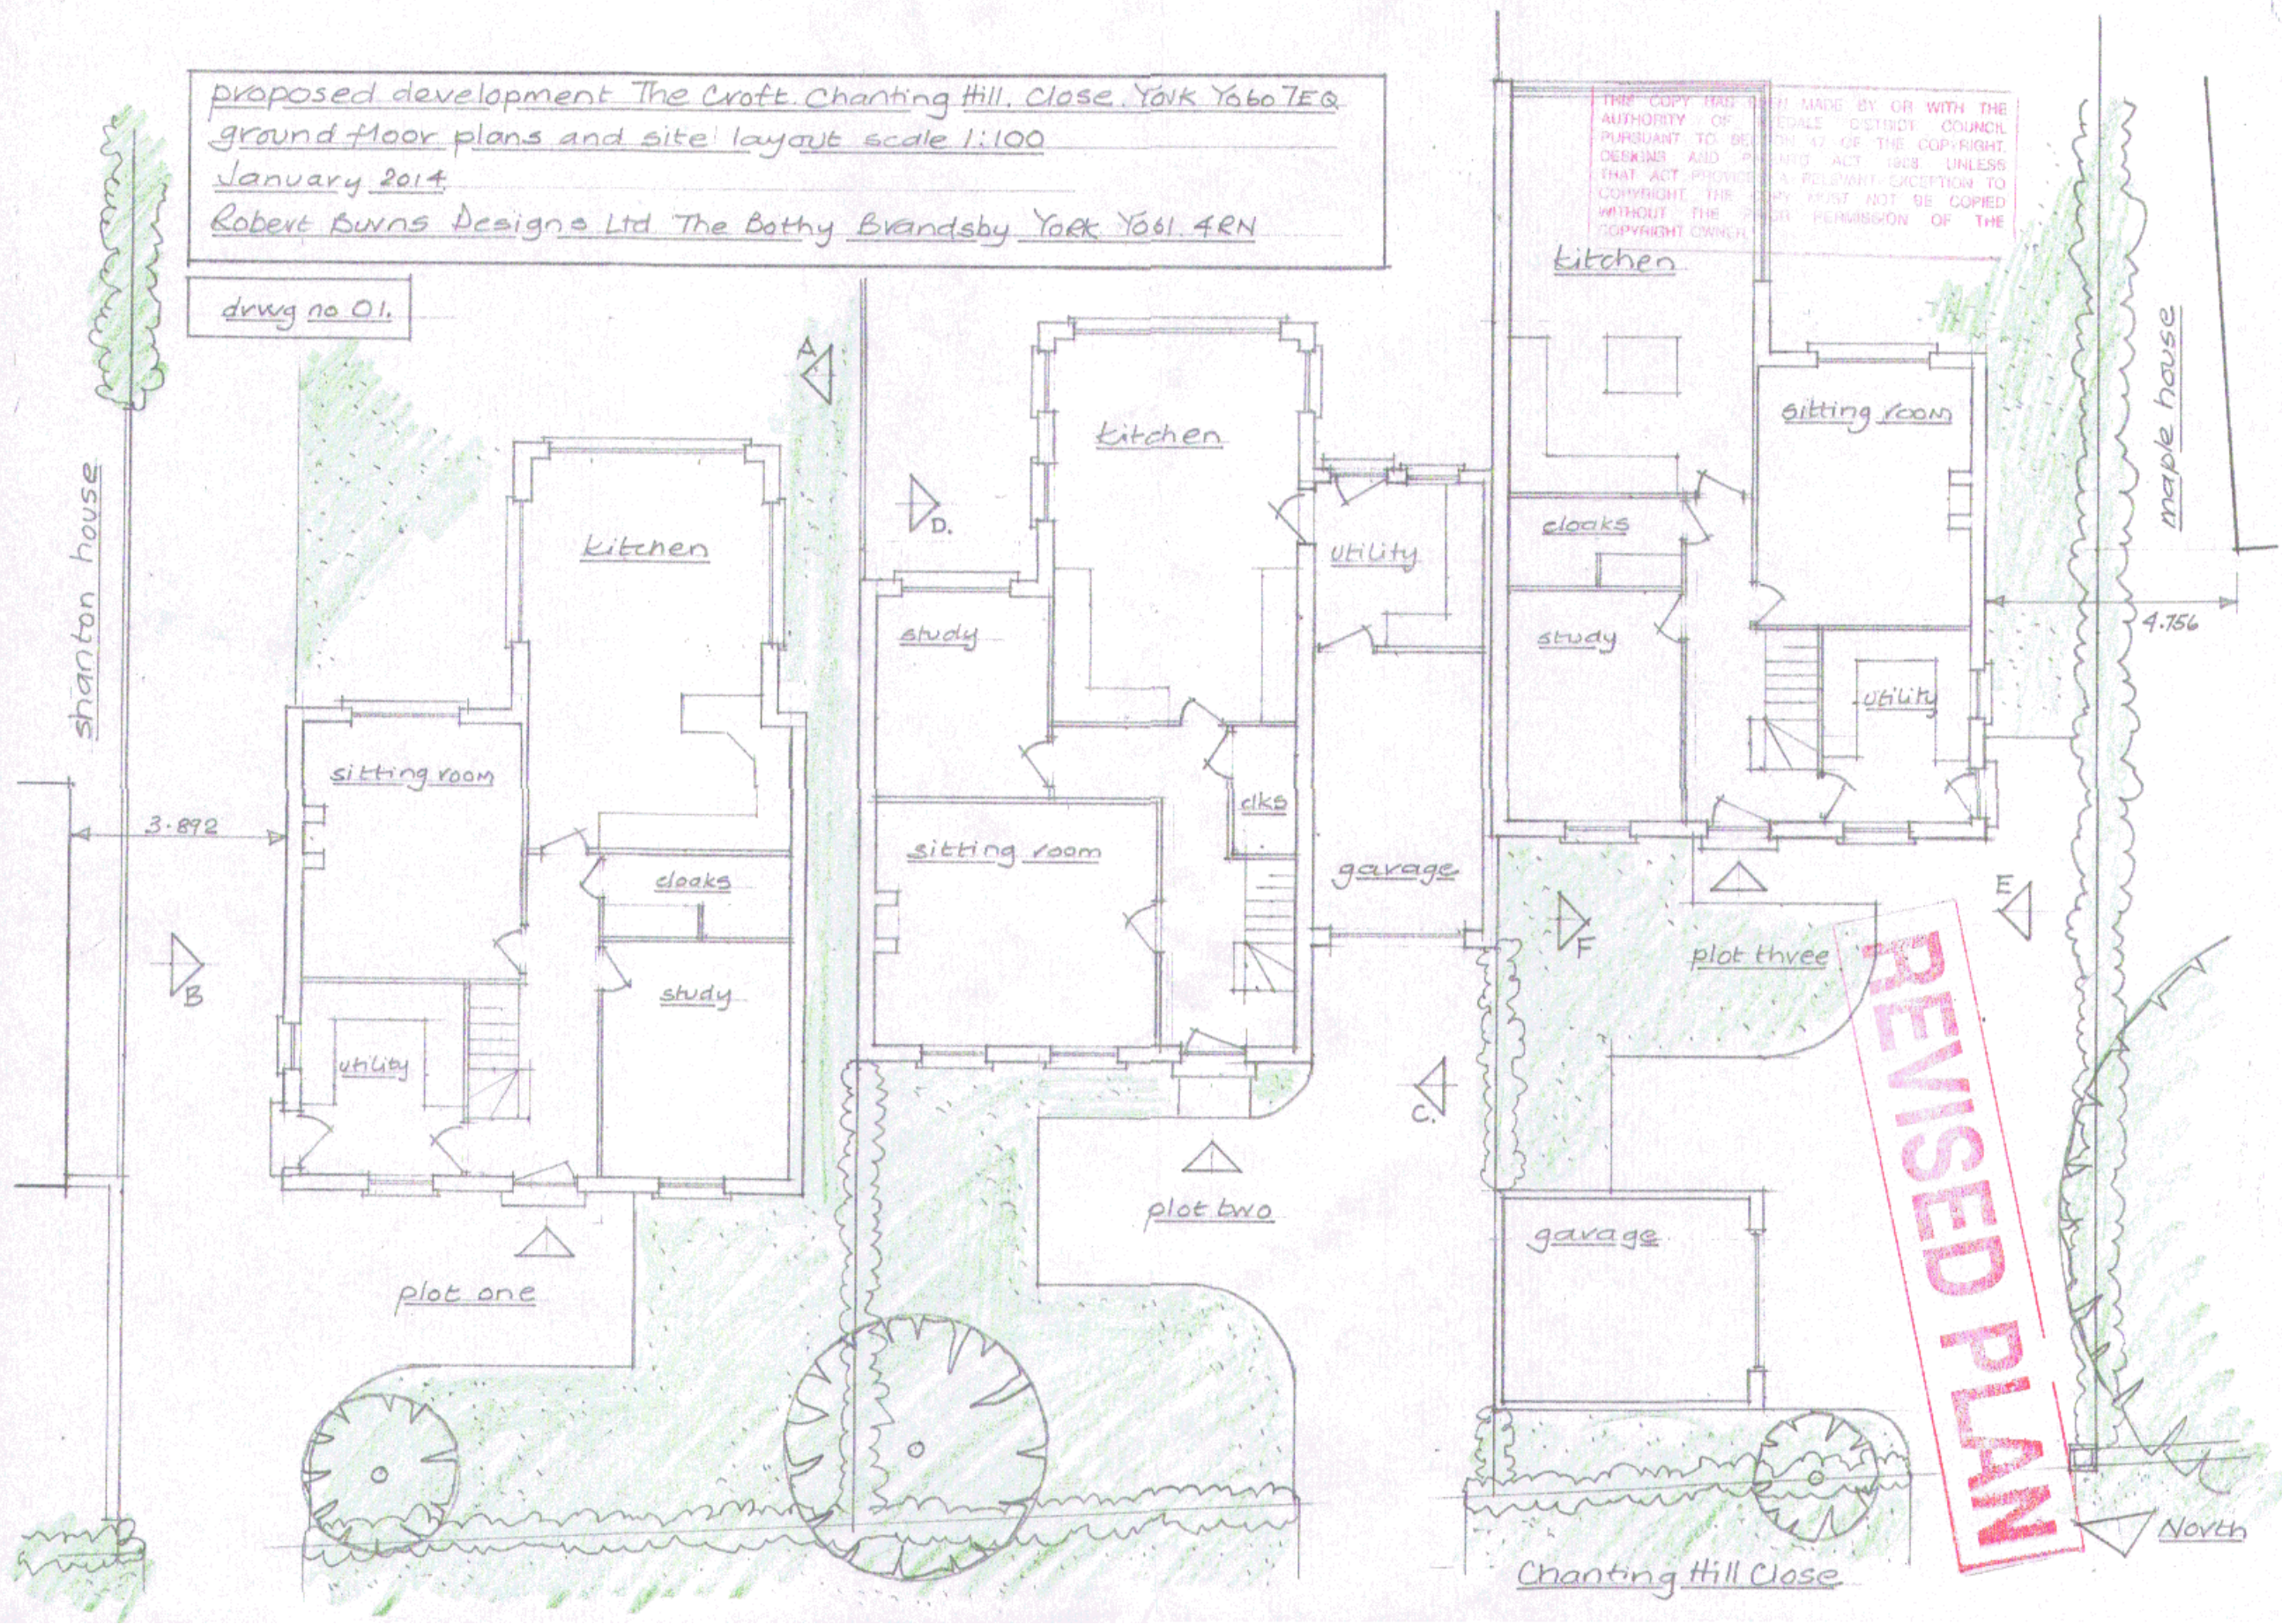

REVISED PLAN

Chanting Hill Close