




SOUTH ELEVATION

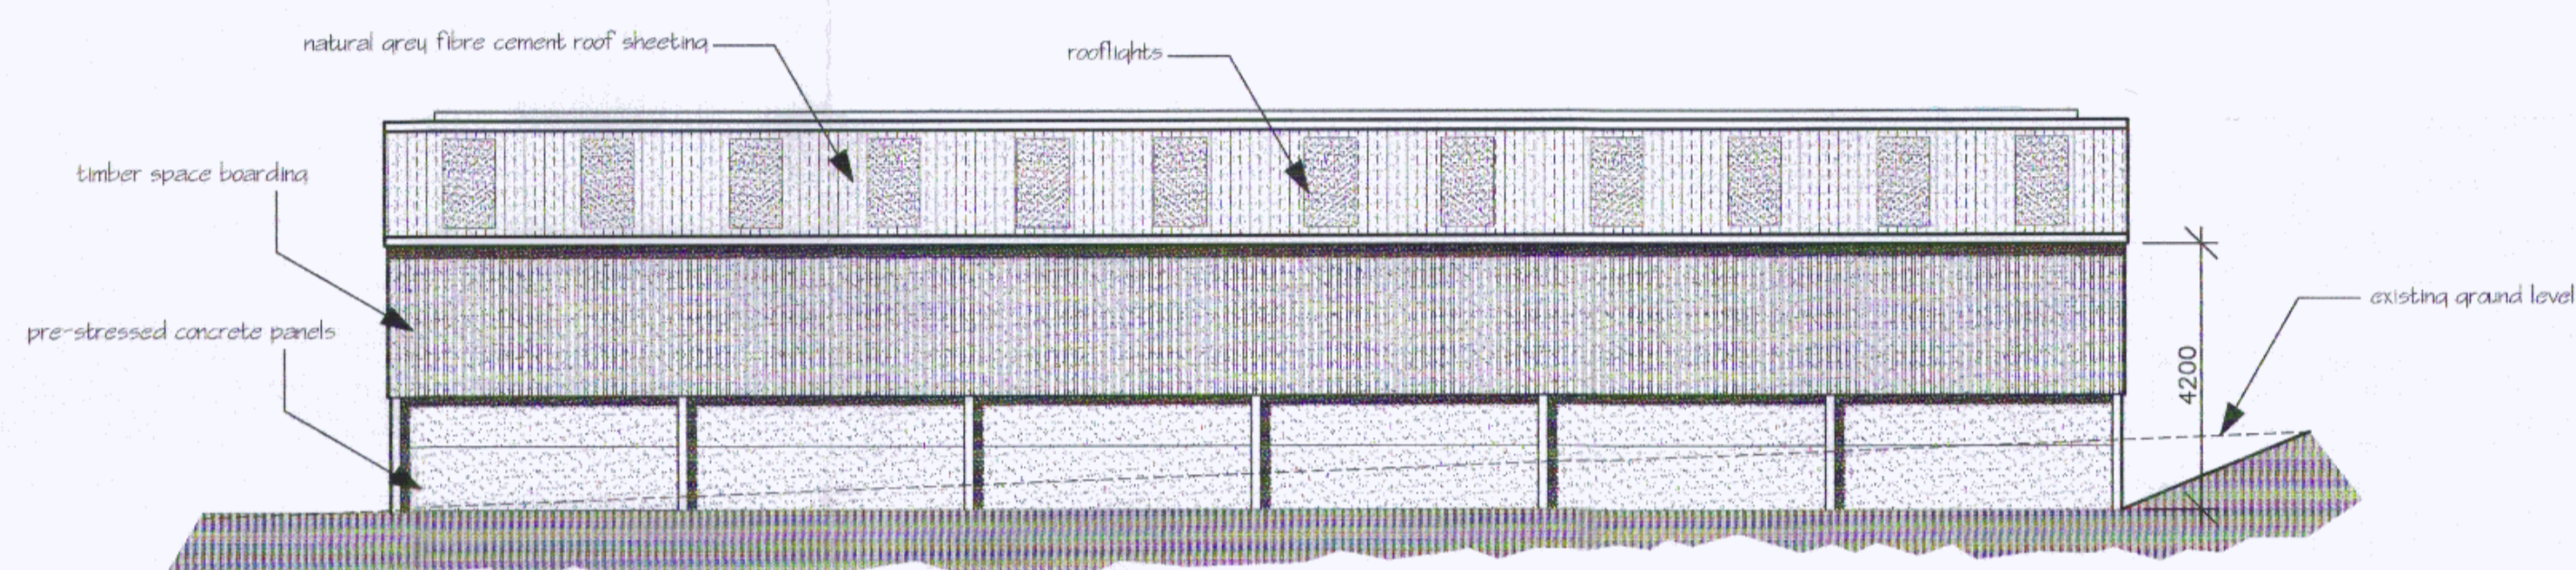

NORTH ELEVATION

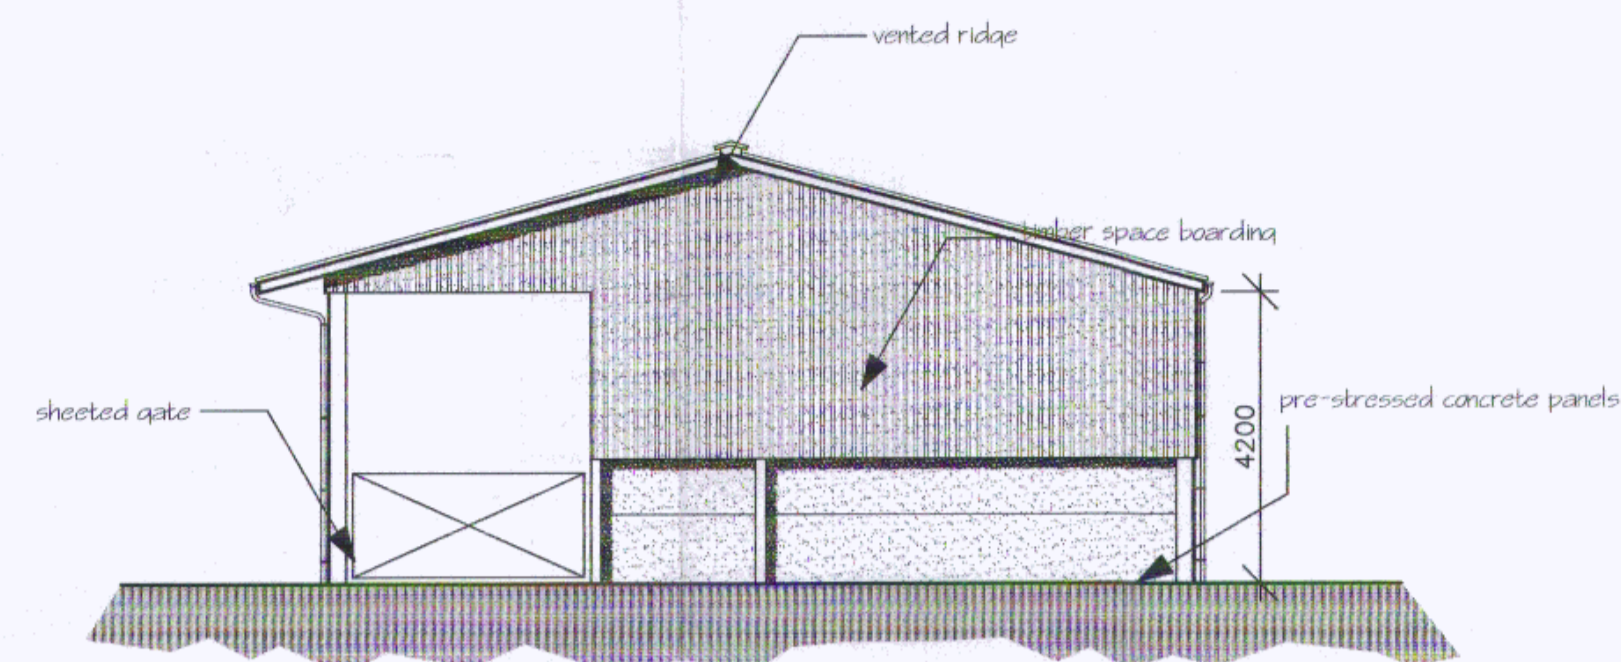


EAST ELEVATION

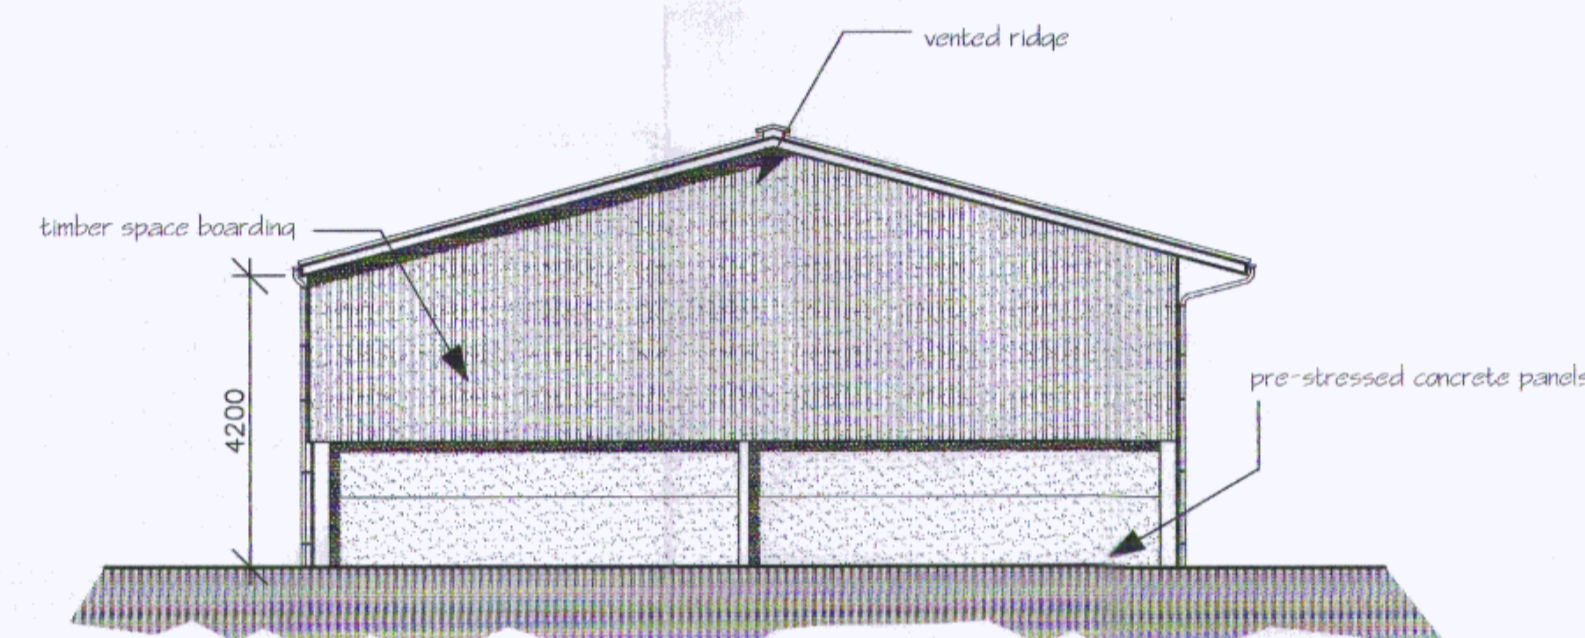

WEST ELEVATION

THIS COPY HAS BEEN MADE AVAILABLE WITH THE AUTHORITY OF ACONUS RURAL PROPERTY SERVICES LTD. PURSUANT TO SECTION 17 OF THE COPYRIGHT, DESIGNS AND PATENTS ACT 1988. UNLESS OTHERWISE STATED, THIS COPY MUST NOT BE COPIED WITHOUT THE PRIOR PERMISSION OF THE COPYRIGHT OWNER.

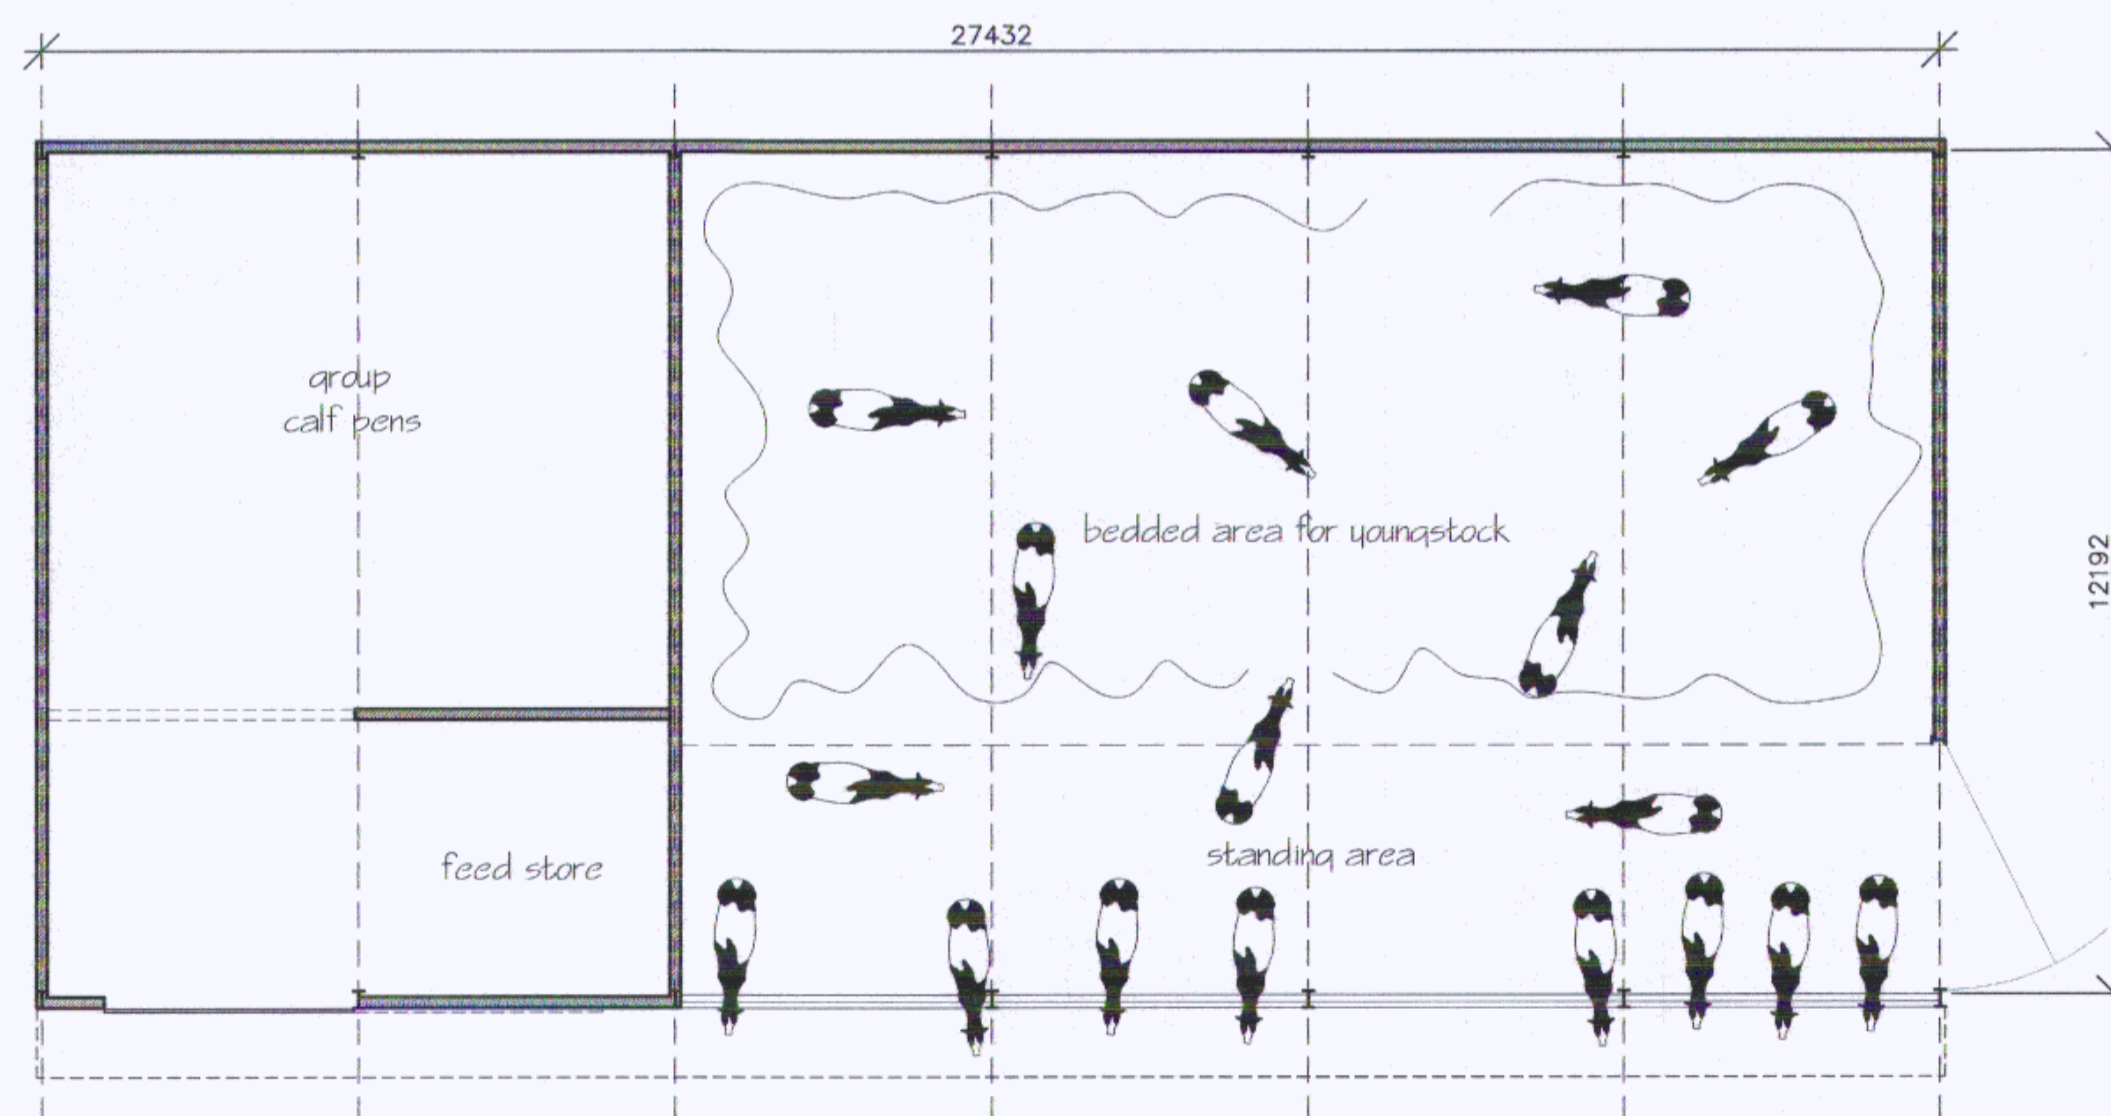

PROPOSED PLAN

© Copyright to Aconus Rural Property Services Ltd.
NOTES
 1. IF IN DOUBT ASK
 2. WRITTEN DIMENSIONS TO BE USED ONLY
 3. THIS DRAWING IS CONFIDENTIAL AND REMAINS THE EXCLUSIVE PROPERTY OF ACONUS. DO NOT COPY UNLESS AUTHORISED.

REVISIONS			
No.	Date	Description	Ver.

RYEDALE DM
 -5 FEB 2014
DEVELOPMENT MANAGEMENT
 14/00124/602

acorus
 RICS rural property services Ltd.
 Chartered Surveyors and Planning Consultants
 Pendeford House, Pendeford Business Park
 Wobaston Road, Wolverhampton, WV9 5AP
 Tel: (01902) 625023

JOB TITLE			
WESTFIELD FARM LOWE LANE WESTOW, YO60 7LX			
CLIENT			
MR LAMBERT			
DATE	JAN 14	SCALE	1:100
ORIGIN	JL	VERIFIED	AA

DRAWING TITLE			
PLAN AND ELEVATIONS OF THE YOUNGSTOCK BUILDING			
FILE REF.	DRAWING No.	REV.	
	LAMBERT-01		

ORIGINAL PAPER SIZE A1