



NORTH ELEVATION

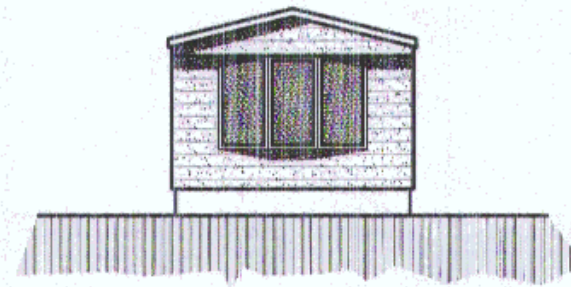


EAST ELEVATION



SOUTH ELEVATION

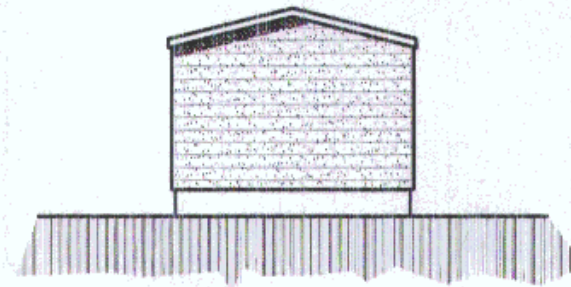

WEST ELEVATION

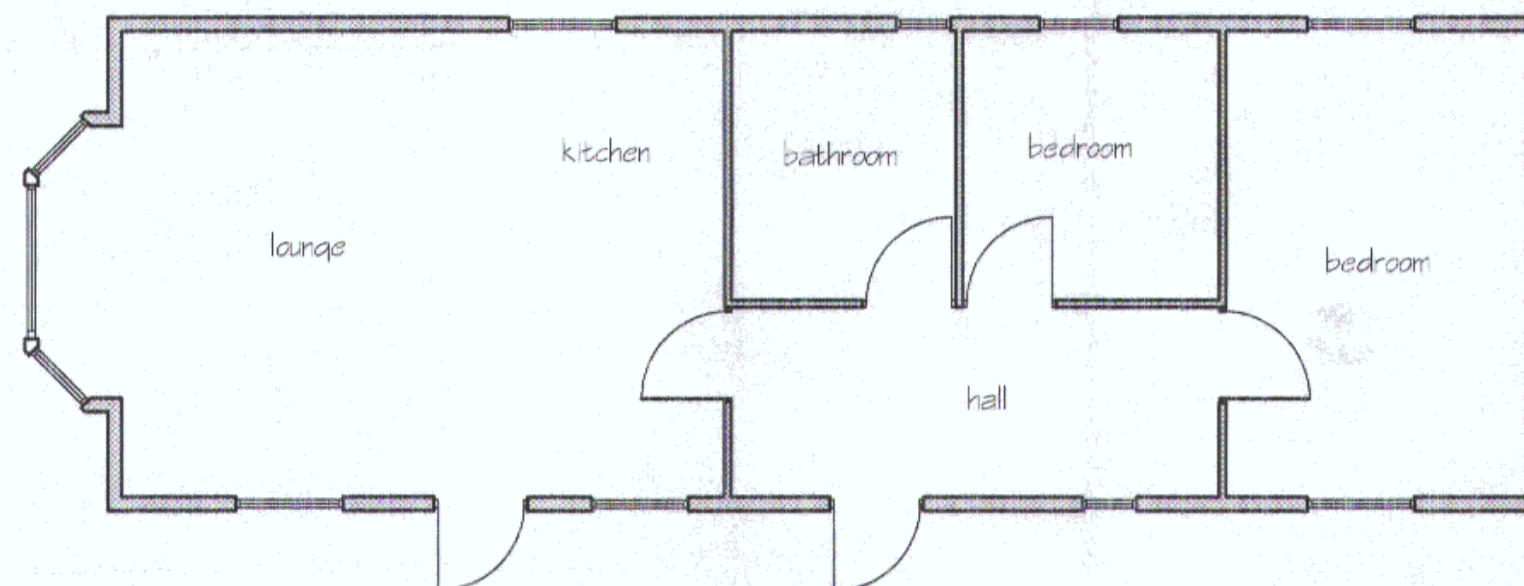

PROPOSED PLAN

THIS COPY HAS BEEN MADE BY ME WITH THE AUTHORITY OF THE ARCHITECTS AND I AM NOT RESPONSIBLE FOR ANY BREACH OF COPYRIGHT OR PATENT ACT PROVIDED THAT I HAVE NOT BEEN ADVISED TO THE CONTRARY WITHOUT THE WRITTEN PERMISSION OF THE COPYRIGHT OWNER

DECLASSIFIED
 14/09/2014
 5 FEB 2014
 RYEDALE

ORIGINAL PAPER SIZE A2

© Copyright to Acorus Ltd.

NOTES

1. IF IN DOUBT ASK
2. WRITTEN DIMENSIONS TO BE USED ONLY.
3. THIS DRAWING IS CONFIDENTIAL AND REMAINS THE EXCLUSIVE PROPERTY OF ACORUS. DO NOT COPY UNLESS AUTHORISED.

REVISIONS

No.	Date	Description	Ver.



Chartered Surveyors and Planning Consultants
 Pendeford House, Pendeford Business Park,
 Wobaston Road, Wolverhampton, WV8 5AP
 Tel: (01902) 625023

JOB TITLE
 WESTFIELD FARM
 LOWE LANE
 WESTOW, YO60 7LX

CLIENT
 MR LAMBERT

DRAWN JL DATE JAN 14
 VERIFIED AA SCALE 1:100 1:50

DRAWING TITLE
 PLAN AND ELEVATIONS OF THE
 MOBILE HOME

FILE REF. DRAWING No.
 LAMBERT-04

Not to be used for any other purpose without the written permission of the copyright owner. All rights reserved. © 2014 Acorus Ltd. Licence No. 1002946