
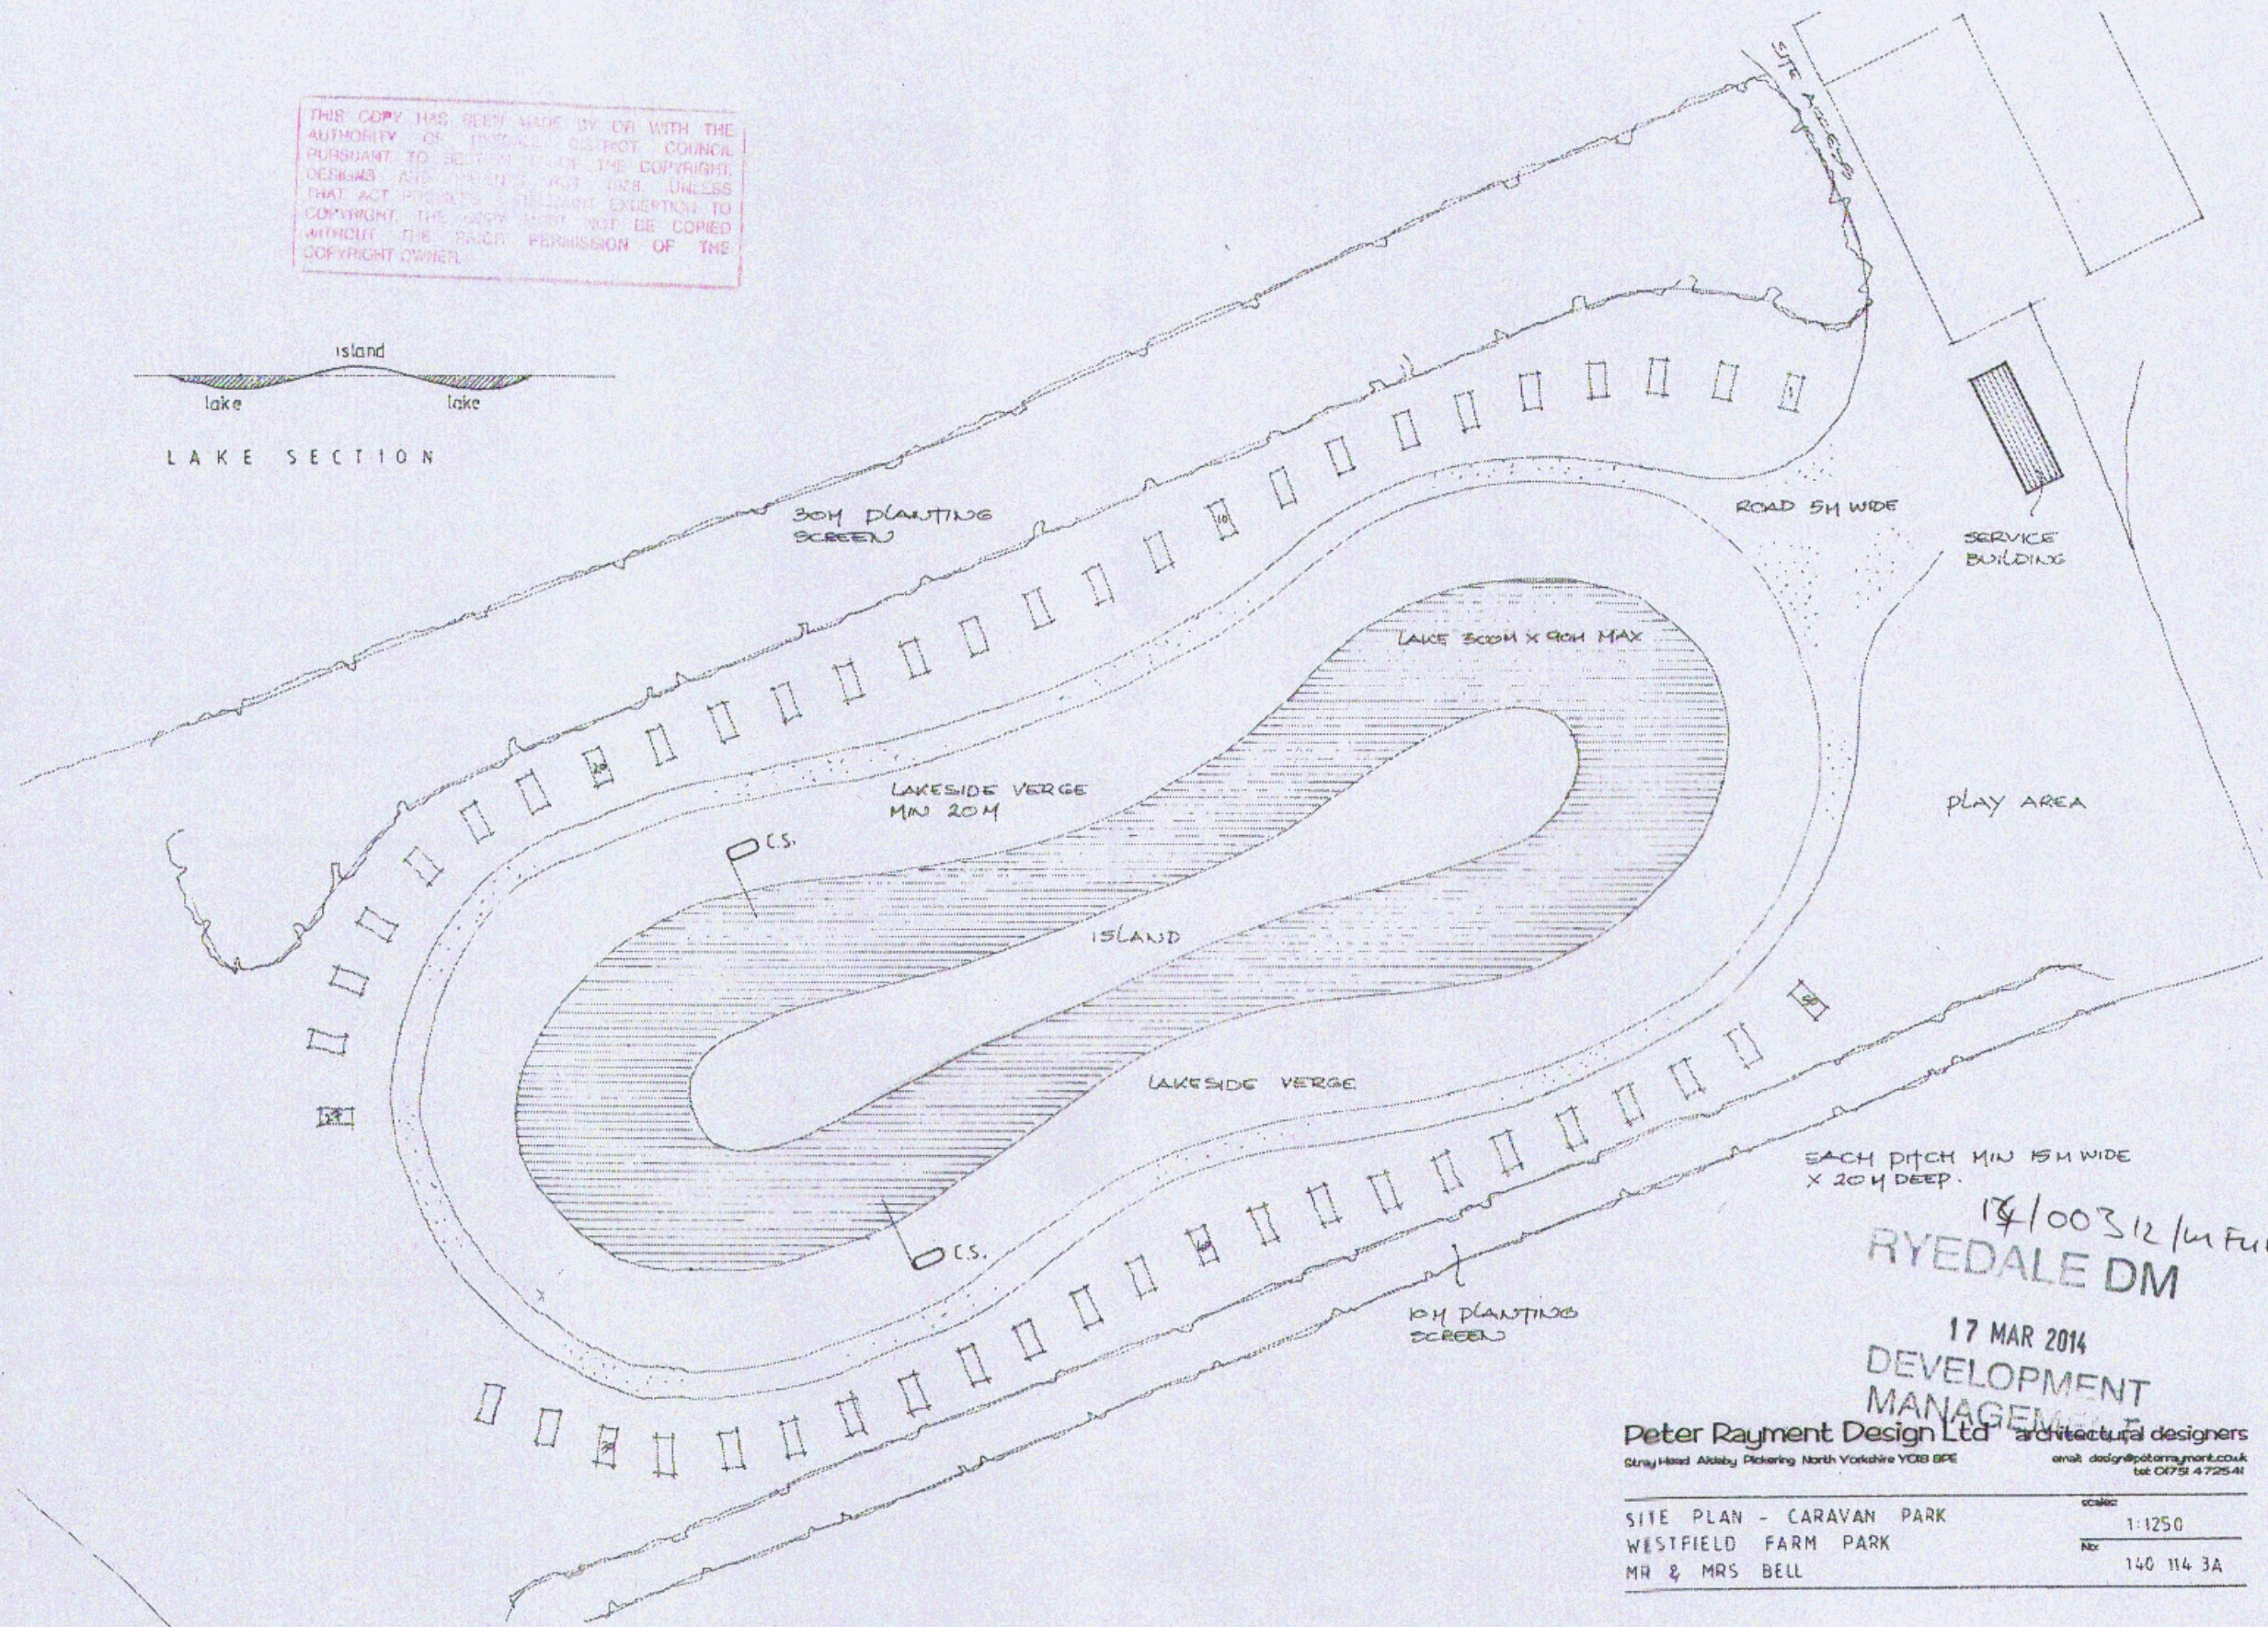


THIS COPY HAS BEEN MADE BY DA WITH THE AUTHORITY OF RYEDALE DISTRICT COUNCIL PURSUANT TO SECTION 17(2) OF THE COPYRIGHT, DESIGNS AND PATENTS ACT 1988. UNLESS THAT ACT PROVIDES OTHERWISE, PERMISSION TO COPY, THE COPY MUST NOT BE COPIED WITHOUT THE EXPLICIT PERMISSION OF THE COPYRIGHT OWNER.

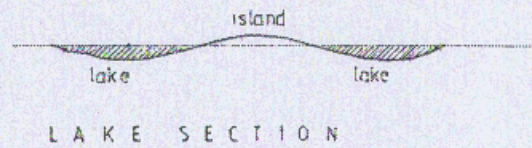

EACH PITCH MIN 15M WIDE X 20M DEEP.

17/00312/14 Full
RYEDALE DM

17 MAR 2014
DEVELOPMENT
MANAGEMENT

Peter Rayment Design Ltd architectural designers
Stray Head Alkby Pickering North Yorkshire YO8 8PE email: design@peter.rayment.co.uk tel: 01751 472541

SITE PLAN - CARAVAN PARK
WESTFIELD FARM PARK
MR & MRS BELL

Scale: 1:1250
No: 140 114 3A