


THIS COPY HAS BEEN MADE BY OR WITH THE AUTHORITY OF MALTON DISTRICT COUNCIL PURSUANT TO SECTION 51 OF THE COPYRIGHT DESIGNS AND PATENTS ACT 1988 UNLESS THAT ACT PROVIDES A DIFFERENT EXCEPTION TO COPYRIGHT. THE COPY MUST NOT BE COPIED WITHOUT THE PRIOR PERMISSION OF THE COPYRIGHT OWNER.

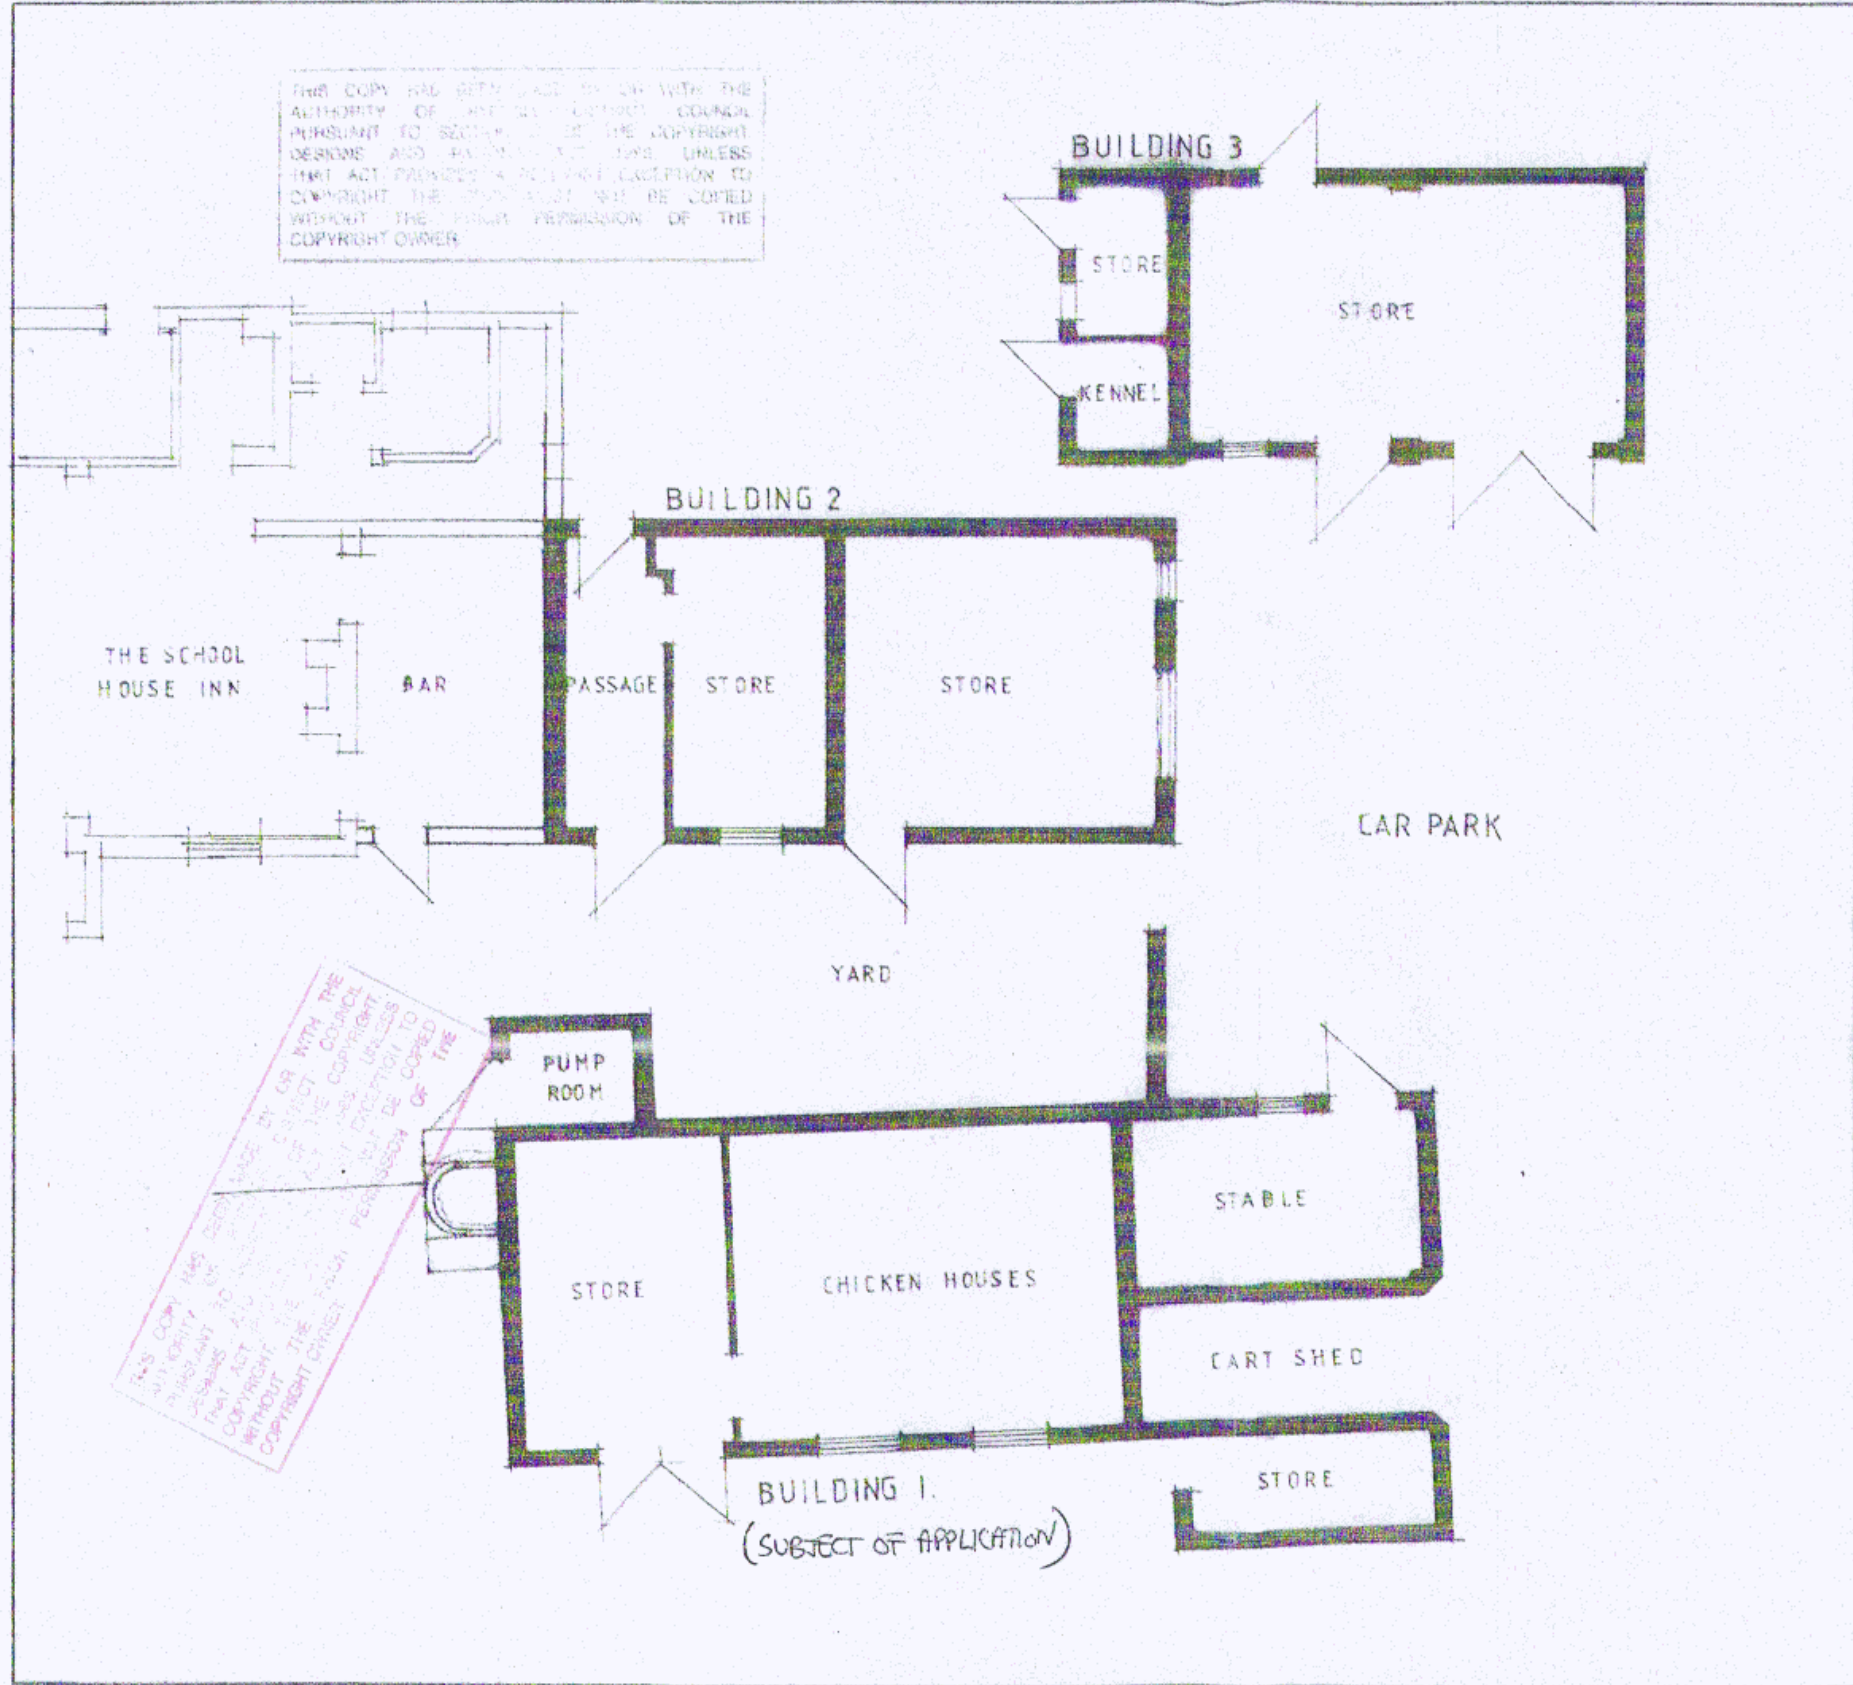

RYSDALE DM
DEVELOPMENT
MANAGEMENT

Client
MR. M. and MRS. S. RICHARSON.

Job Title
CHANGE OF USE OF REDUNDANT
AGRICULTURAL BUILDING
A TWO BEDROOM BUNGALOW
(BUILDING 1)
AT FULLERTON HOUSE
LOW MARISHES, MALTON

Drawing Title
EXISTING FLOOR PLANS

Scale 1:100

Date JUNE 2013 **Drawn by**

Dwg. No. MSR 10F5 **Rev.**