




FRONT ELEVATION -> SOUTH EAST

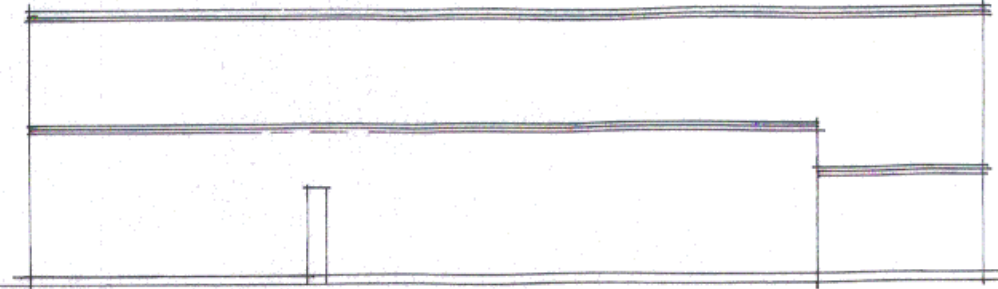


REAR ELEVATION -> NORTH WEST

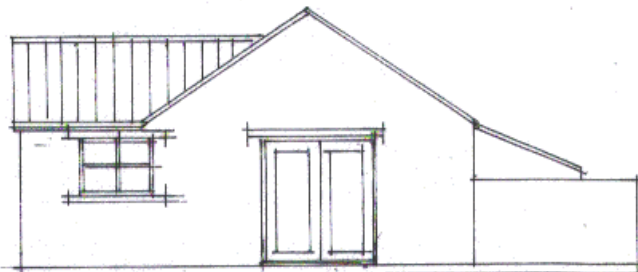

SIDE ELEVATION -> NORTH EAST

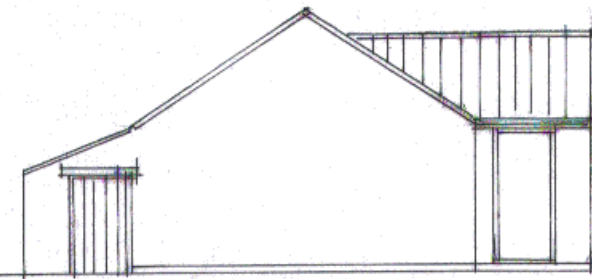

SIDE ELEVATION -> SOUTH WEST

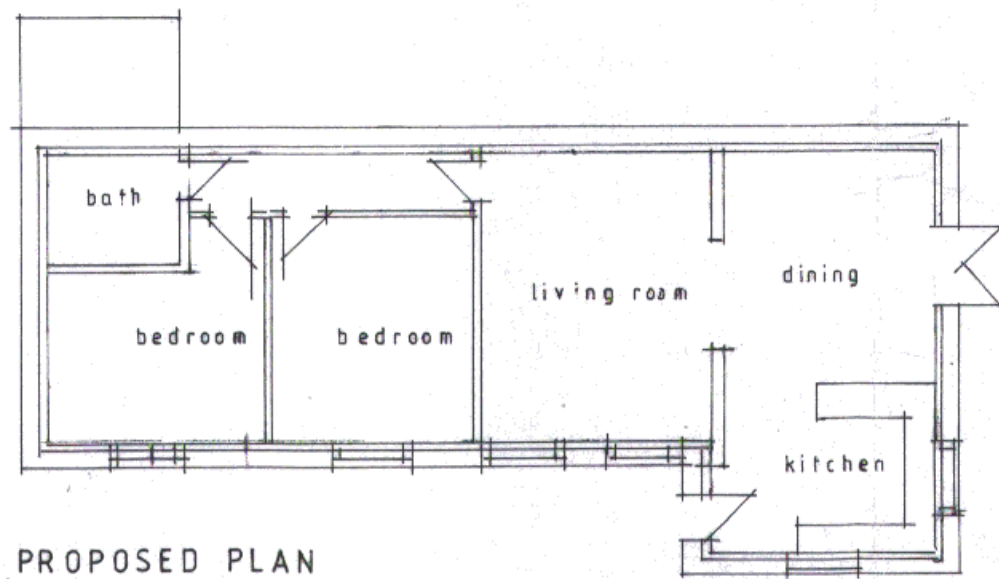

PROPOSED PLAN

PROPOSED PLAN AND ELEVATIONS
 BUILDING ONE
 FULLERTON HOUSE
 LOW MARISHES, MALTON.
 SCALE 1:100

DRG NO. MSR. 3 OF 5