


Existing West Elevation 1:100

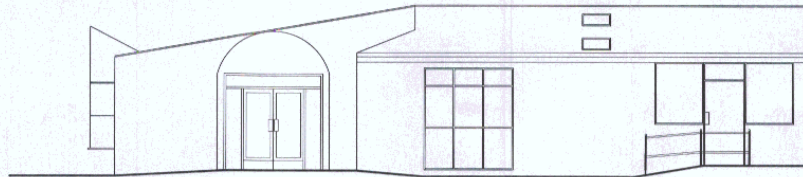

Proposed West Elevation 1:100



NOTES :

Do not scale any measurements from this drawing

THIS COPY HAS BEEN MADE BY OR WITH THE AUTHORITY OF RYEDALE DISTRICT COUNCIL PURSUANT TO SECTION 47 OF THE COPYRIGHT, DESIGNS AND PATENTS ACT 1988, UNLESS THAT ACT PROVIDES A RELEVANT EXCEPTION TO COPYRIGHT. THE COPY MUST NOT BE COPIED WITHOUT THE PRIOR PERMISSION OF THE COPYRIGHT OWNER.

Rev	Amendment Details	Date
-----	-------------------	------

FACILITIES & EMERGENCY PLANNING
 Ryedale House
 Old Malton Road
 Malton, North Yorkshire
 YO17 7HH
 (01653) 600 666



Property
 Derwent Pool
 Norton Pool
 YO17 7HP

Title
 Existing & Proposed Elevations

Drawn JR	Date June 2014	Scale 1:100 @ A3
CAD File Ref.	Drawing No. ROP/001	Revision: -