





Existing Front Elevation
Scale 1:200

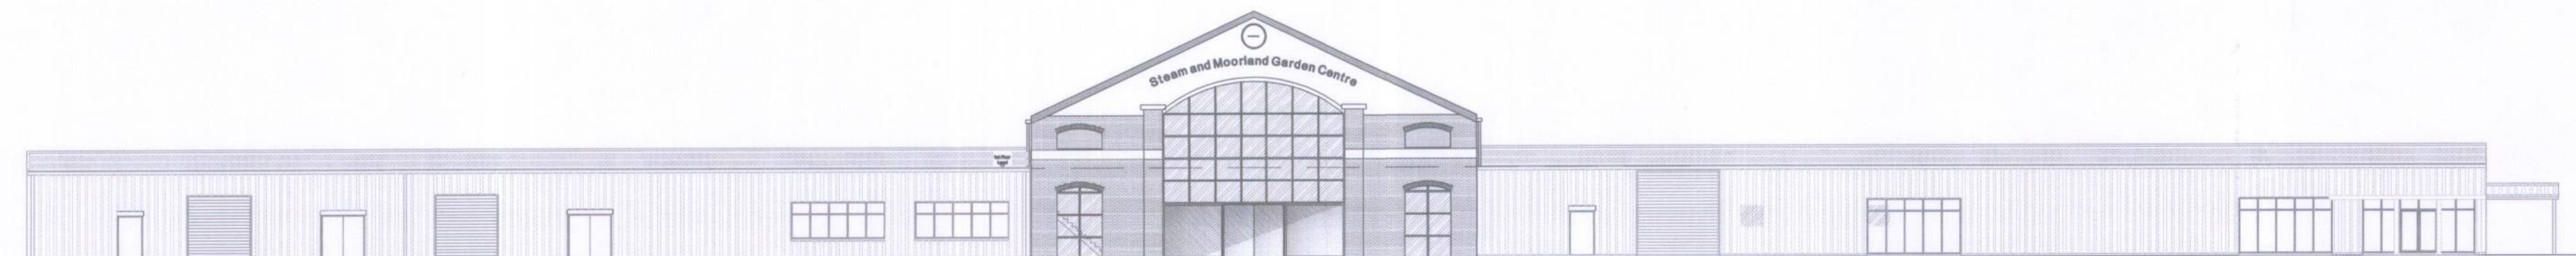

Proposed Front Elevation
Scale 1:200

Note:
Front elevation window panes above first floor level to be obscured as per planning condition

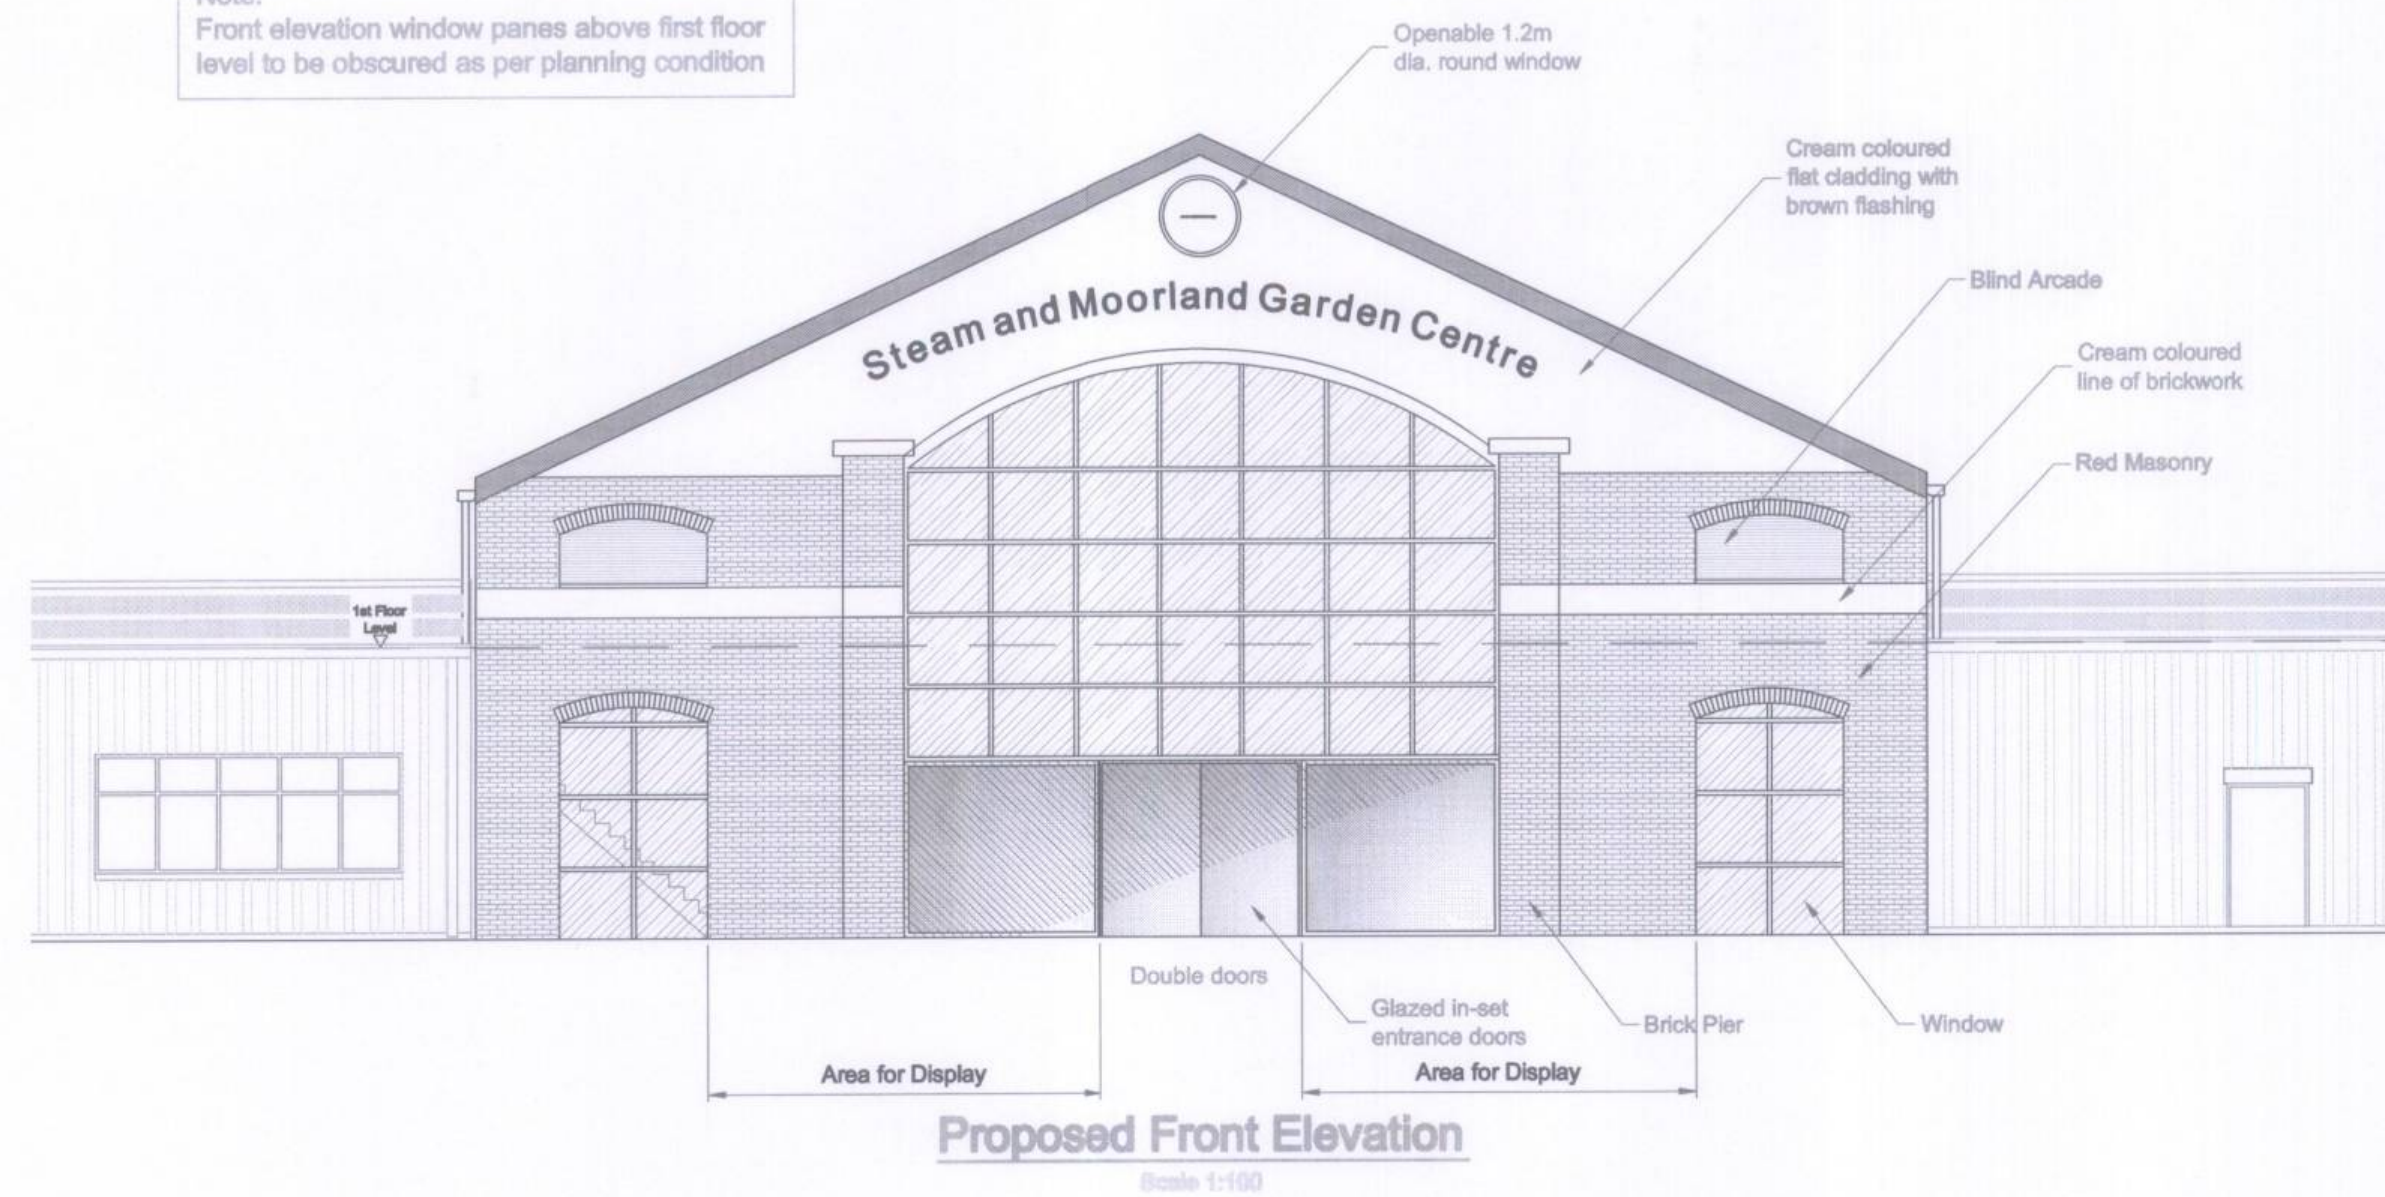

Proposed Front Elevation
Scale 1:100



Proposed Side Elevation
Scale 1:100

THIS COPY HAS BEEN MADE BY OR WITH THE AUTHORITY OF RYEDALE DISTRICT COUNCIL PURSUANT TO SECTION 47 OF THE COPYRIGHT, DESIGNS AND PATENTS ACT 1988 UNLESS THAT ACT PROVIDES A DIFFERENT EXCEPTION TO COPYRIGHT. THE COPY MUST NOT BE COPIED WITHOUT THE PRIOR PERMISSION OF THE COPYRIGHT OWNER.

11/00740/73A
RYEDALE DM
21 SEP 2011
DEVELOPMENT
MANAGEMENT

Rev	Date	Description	Dm	Chkd
C	08/09/11	Balcony, Canopy and stairs added to side elevation	JS	AM
B	21/07/11	Windows Added to Side Elevation	JS	AM
A	13/07/11	Elevation amendments	SG	AM


maltech
Chartered Structural Engineers
1 Newgate,
Malton,
North Yorkshire,
YO17 7LF
Tel: (01653) 697092
Fax: (01653) 692486
Email: mail@maltech.co.uk

Steam and Moorland
Malton Road, Pickering


Garden Centre
Phase III

Infill Building
Elevations
Sheet 1 of 2


Drawn by SG	Checked by AM	Approved by AM
Scale 1:100	Date 16/07/2009	Status Preliminary
Drawing Number C834-001	Revision C	

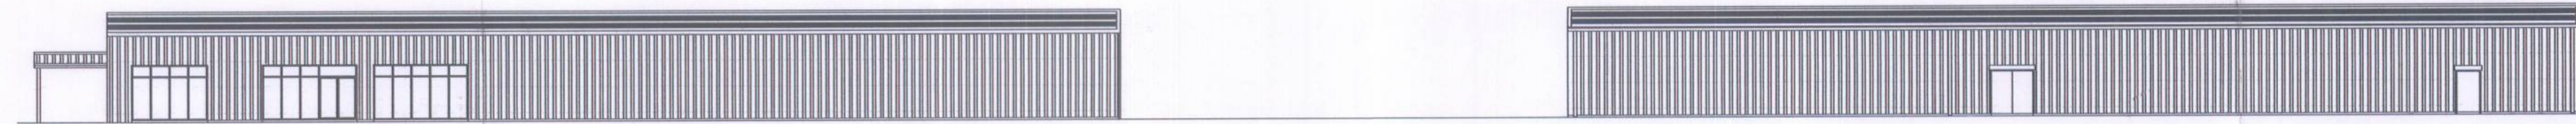


Existing Rear Elevation
Scale 1:200

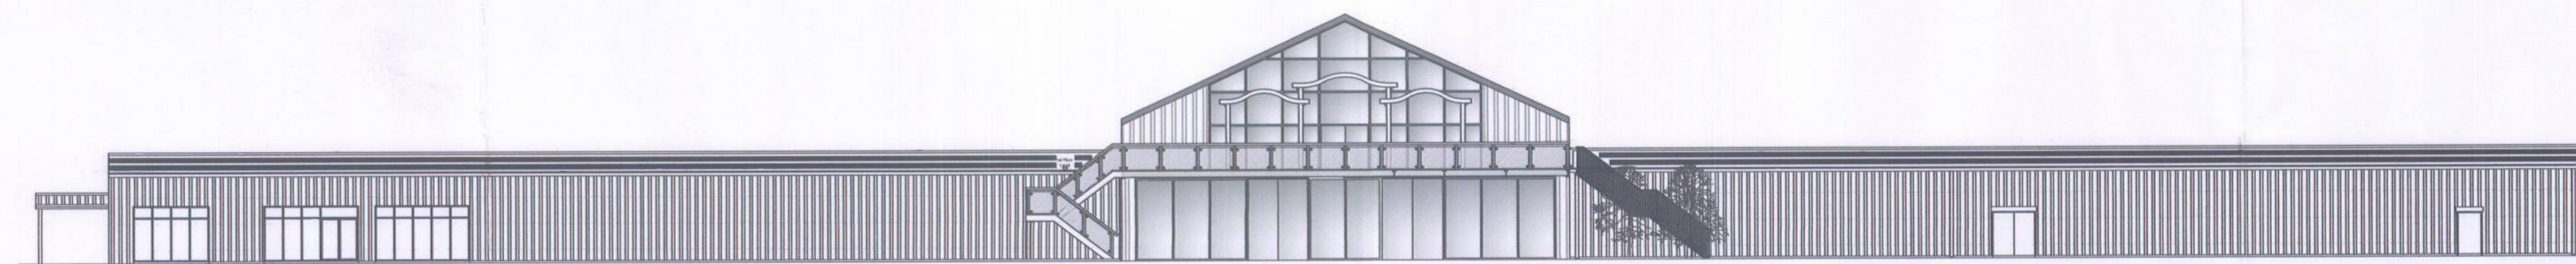

Proposed Rear Elevation
Scale 1:200

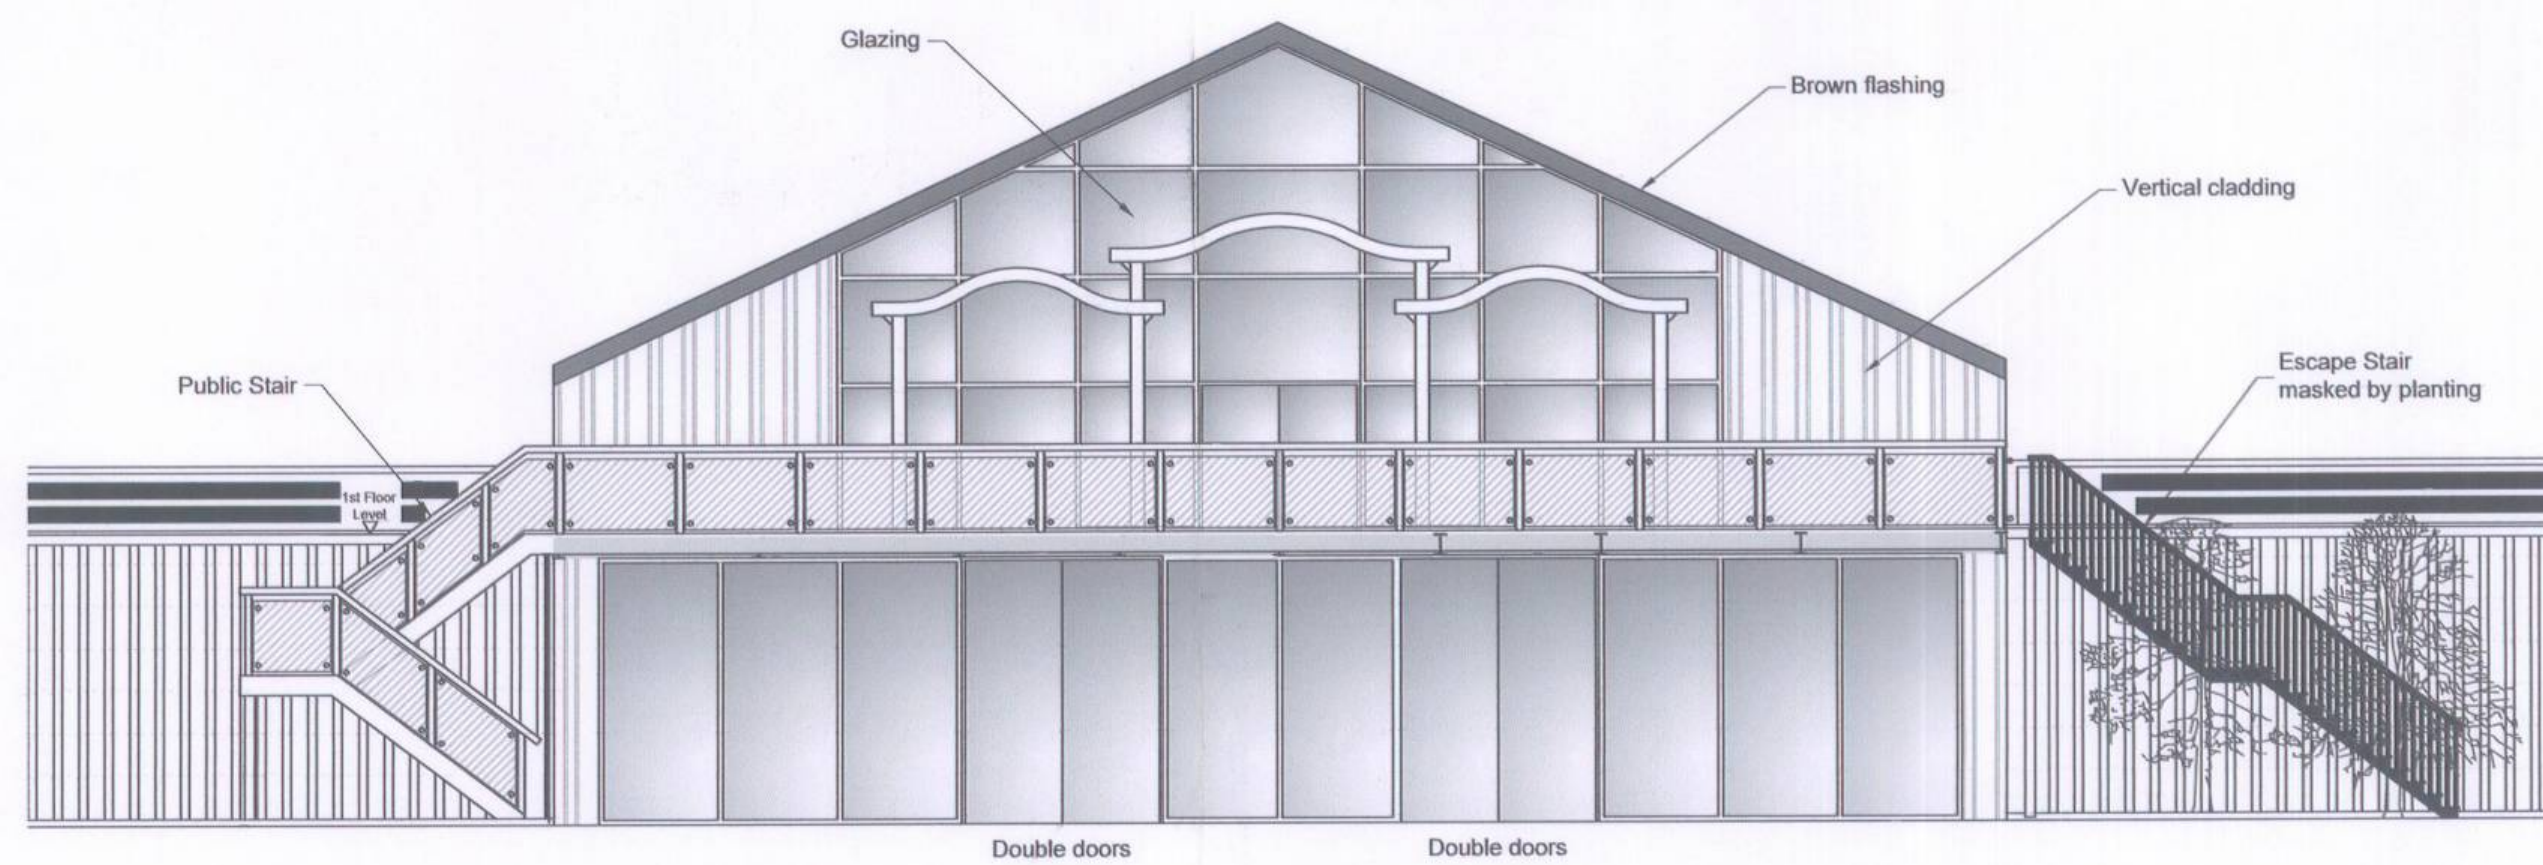

Proposed Rear Elevation
Scale 1:100

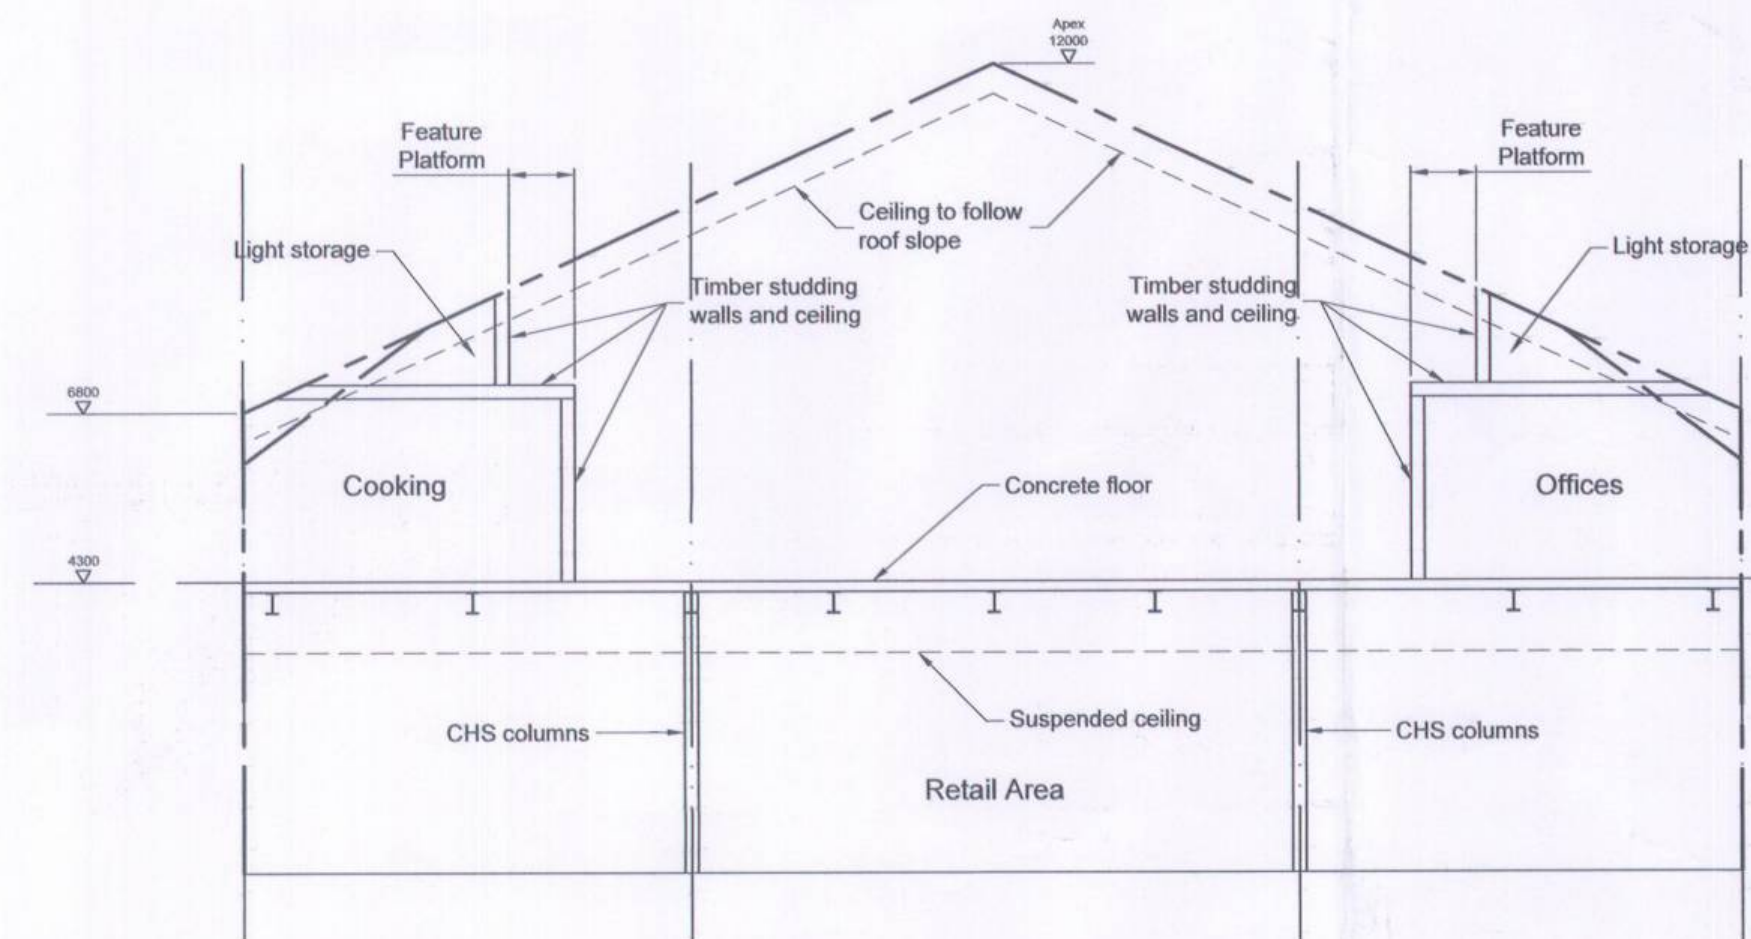

Typical Section
Scale 1:100

Rev	Date	Description	SG	AM
A	13/07/11	Elevation amendments	SG	AM

maltech
Chartered Structural Engineers
1 Newgate,
Malton,
North Yorkshire,
YO17 7LF
Tel: (01653) 697092
Fax: (01653) 692486
Email: mail@maltech.co.uk

Steam and Moorland
Malton Road, Pickering

Garden Centre
Phase III

Infill Building
Elevations
Sheet 2 of 2

Drawn by SG	Checked by AM	Approved by AM
Scale 1:100	Date 16/07/2009	Status Preliminary
Drawing Number C834-002	Revision A	

© Maltech(UK) Ltd

Company No. 4192144