



Existing Front Elevation  
Scale 1:200




Proposed Front Elevation  
Scale 1:200

11/00749/73A  
RYEDALE DM  
21 SEP 2011  
DEVELOPMENT  
MANAGEMENT

THIS COPY HAS BEEN MADE BY OR WITH THE AUTHORITY OF HERMESHAM DISTRICT COUNCIL PURSUANT TO SECTION 47 OF THE COPYRIGHT, DESIGNS AND PATENTS ACT 1988 UNLESS THAT ACT PROVIDES A SEPARATE EXCEPTION TO COPYRIGHT. THE COPY MUST NOT BE COPIED WITHOUT THE PRIOR PERMISSION OF THE COPYRIGHT OWNER.



Proposed Front Elevation  
Scale 1:100

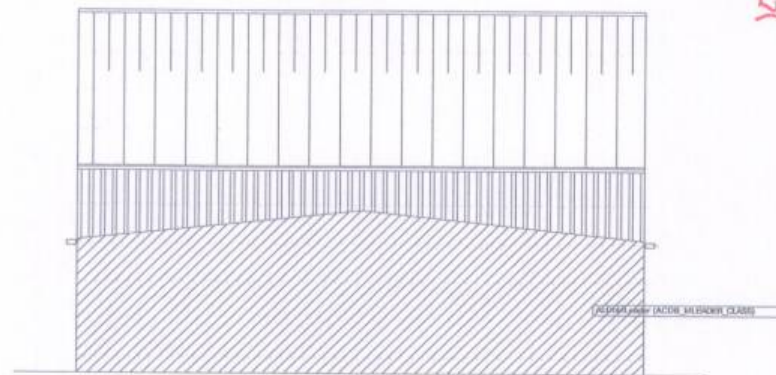

Proposed Side Elevation  
Scale 1:100

FOR INFORMATION ONLY  
ORIGINALLY APPROVED  
ELEVATIONS

**maltech**

Chartered Structural Engineers  
1 Newgate,  
Malton,  
North Yorkshire,  
YO17 7LF  
Tel: (01653) 407000  
Fax: (01653) 407000  
Email: mal@maltech.co.uk

Steam and Moorland  
Malton Road, Pickering


Garden Centre  
Phase III

Infill Building  
Elevations  
Sheet 1 of 2

Drawn by SG	Checked by AM	Approved by AM
Scale 1:100	Date 16/07/2009	State Preliminary
Drawing Number C834-001		Revision -




Existing Rear Elevation  
Scale 1:200

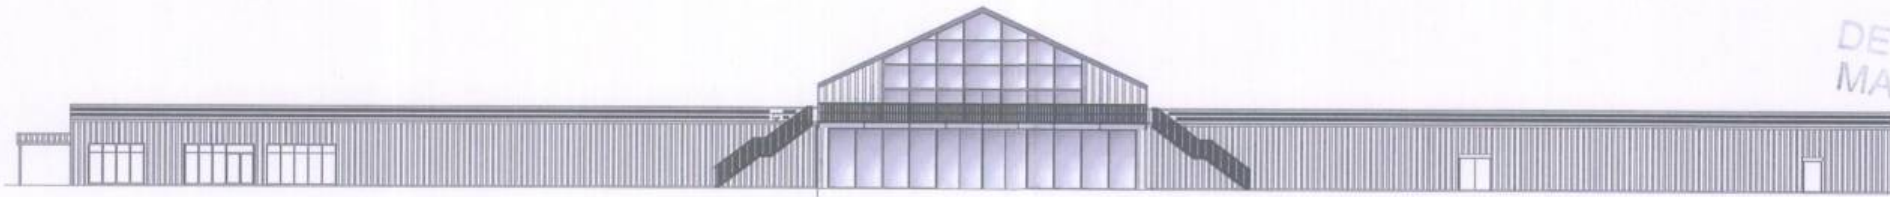


Proposed Rear Elevation  
Scale 1:200

11/00749/73A  
RYEDALE DM  
21 SEP 2011  
DEVELOPMENT  
MANAGEMENT

THIS COPY HAS BEEN MADE BY OR WITH THE AUTHORITY OF RYEDALE DISTRICT COUNCIL PURSUANT TO SECTION 47 OF THE COPYRIGHT, DESIGNS AND PATENTS ACT 1988. UNLESS THAT ACT PROVIDES A RELIGIOUS EXCEPTION TO COPYRIGHT, THE COPY MUST NOT BE COPIED WITHOUT THE PRIOR PERMISSION OF THE COPYRIGHT OWNER.

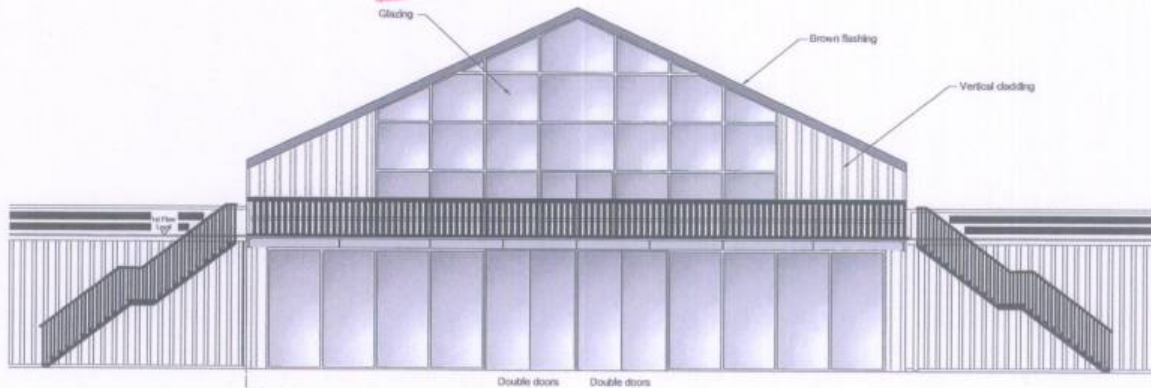

Proposed Rear Elevation  
Scale 1:100

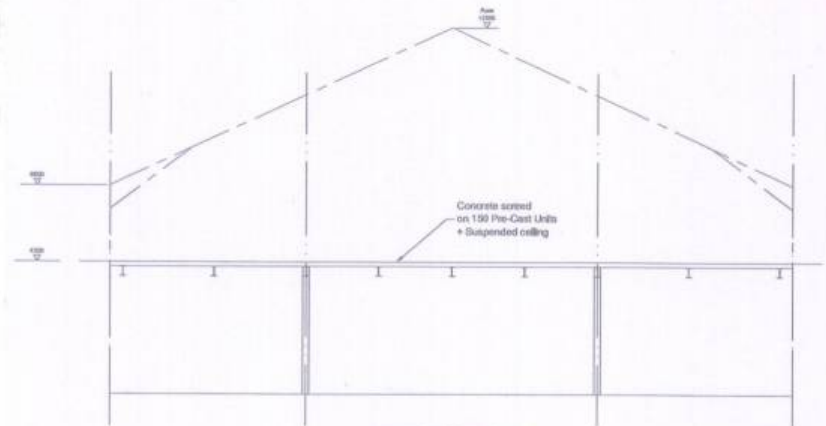

Typical Section  
Scale 1:100

FOR INFORMATION ONLY  
ORIGINALLY APPROVED  
ELEVATIONS

**maltech**

Chartered Structural Engineers  
1 Newgate,  
Malton,  
North Yorkshire,  
YO17 7LF  
Tel: (01653) 697092  
Fax: (01653) 692986  
Email: mal@maltech.co.uk

Steam and Moorland  
Malton Road, Pickering

Garden Centre  
Phase III

Infill Building  
Elevations  
Sheet 2 of 2

Drawn by SG	Checked by AM	Approved by AM
Scale 1:100	Date 16/07/2009	Status Preliminary
Drawing Number C834-002	Revision -	