



THIS COPY HAS BEEN MADE BY OR WITH THE AUTHORITY OF THE ARCHITECT. IT IS THE PROPERTY OF THE ARCHITECT AND IS NOT TO BE REPRODUCED OR COPIED IN ANY MANNER WITHOUT THE WRITTEN CONSENT OF THE ARCHITECT.

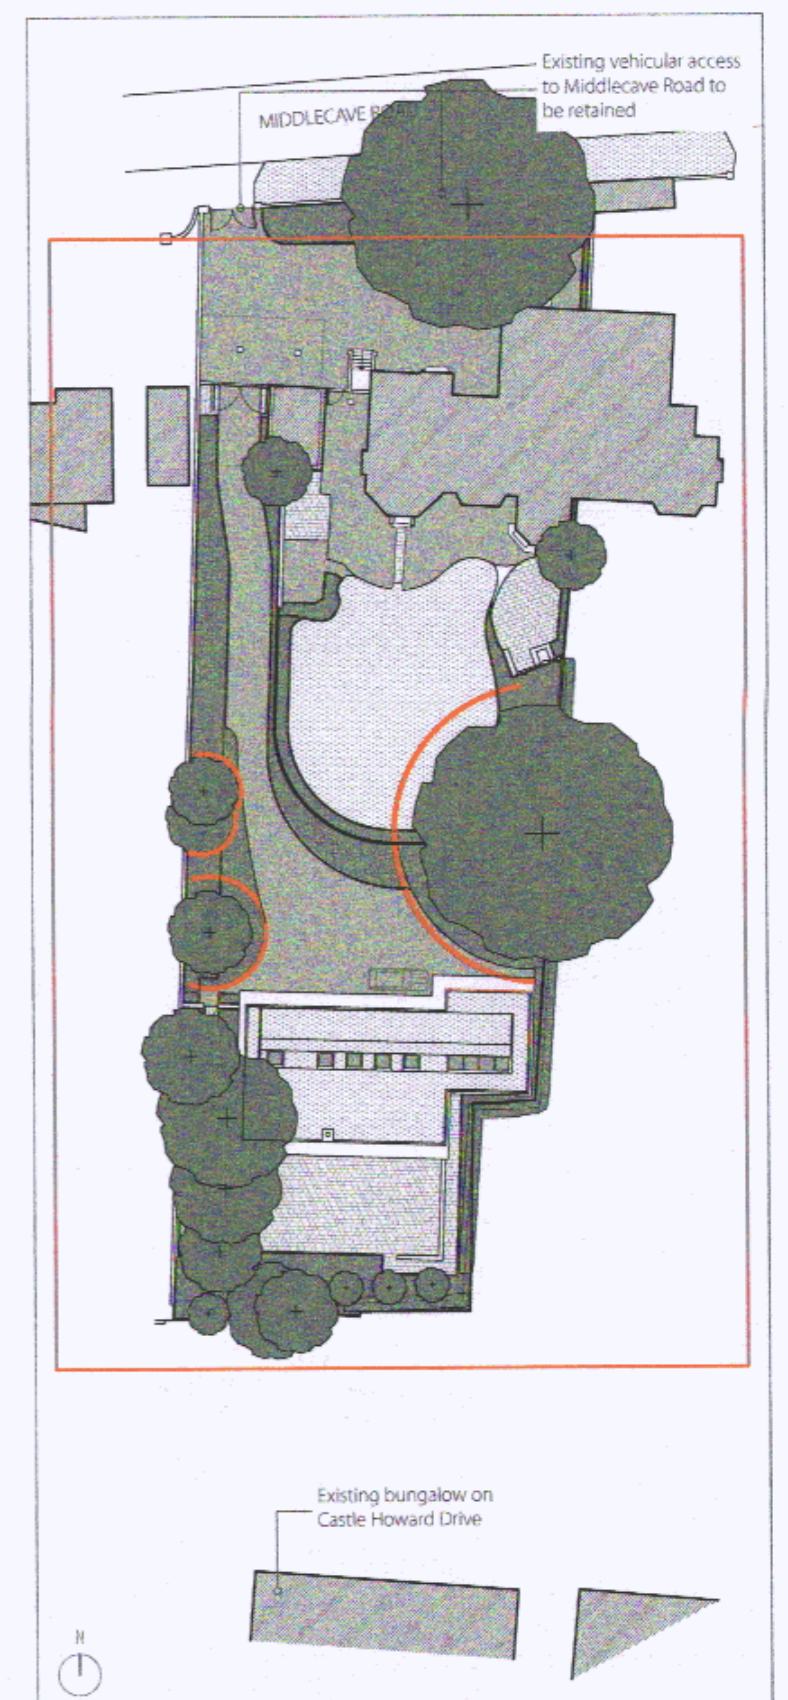

KEY PLAN (1:500)
Area outlined red shown at larger scale

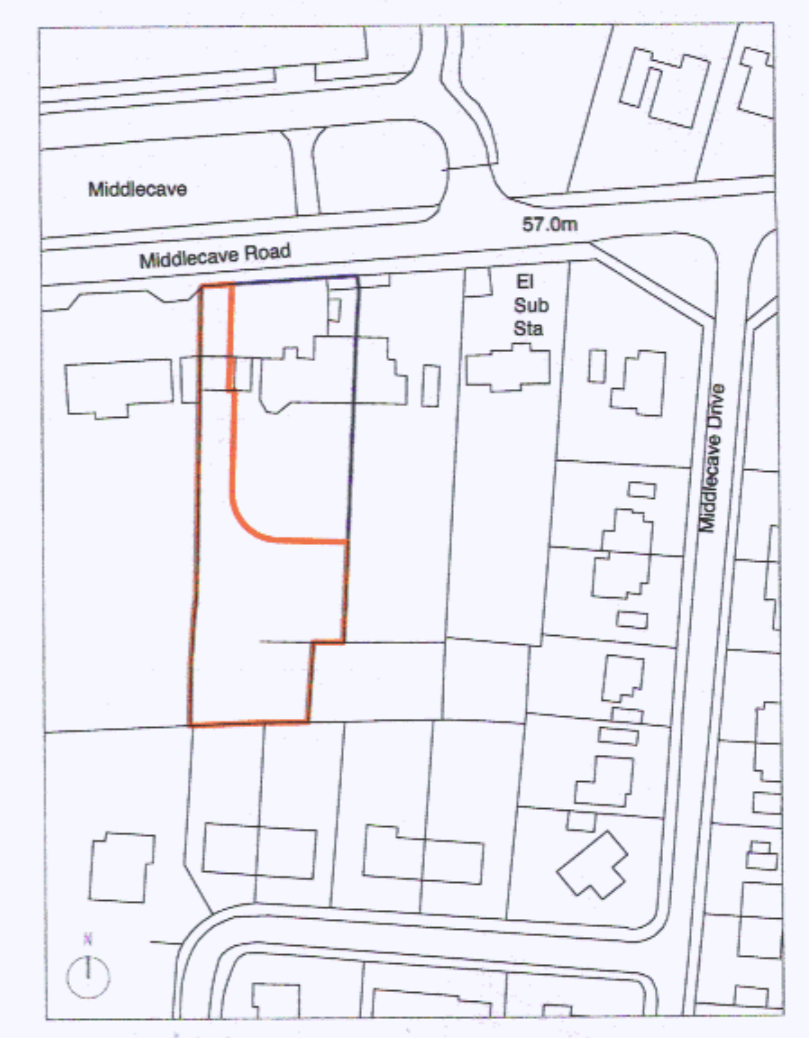

05 LOCATION PLAN (1:1250)

REVISE

PLANNING ISSUE

Rev	Date	Drawn	Checked	Description
B	04/09/14	JD	MRB	Garage omitted, floor plan amended so every room no build zone
A	04/07/14	JD	MRB	Updated following comments suggested in the architectural report

bramhall blenkarn

RIBA Chartered Practice
The Maltings Malton North Yorkshire YO17 7DP
t 01653 693333
f 01653 693605
e mail@bramble.com
www.bramble.com

Project: Middlecave Lodge
Address: Middlecave Rd, Malton, North Yorks, YO17 7NQ
Client: Ms S Milburn

Drawing: **PROPOSED SITE**

© Bramhall Blenkarn - Do Not Scale From This Drawing - 1074_Sheet_No

Category	Drawn	Checked	First Issue Date
A1	TJT	MRB	06/05/2014

Scale: 1:100
Drawing No: 1074_AR10_01B

SITE PLAN (1:100)