


E ELEVATION AS EXISTING (1:100) (north facing)




E ELEVATION AS PROPOSED (1:100) (north facing)




VIEW 1 AS EXISTING

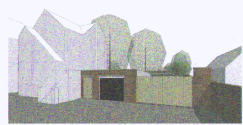


VIEW 1 AS PROPOSED

 


KEY PLAN (1:500)

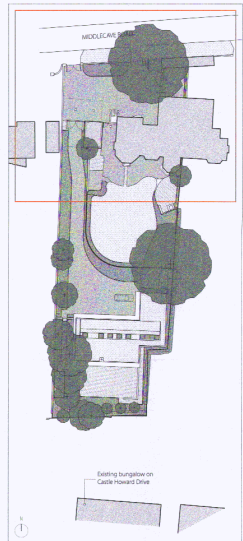

KEY PLAN (1:500)

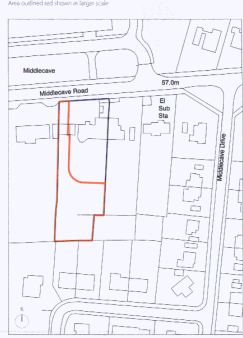

DS LOCATION PLAN (1:1250)

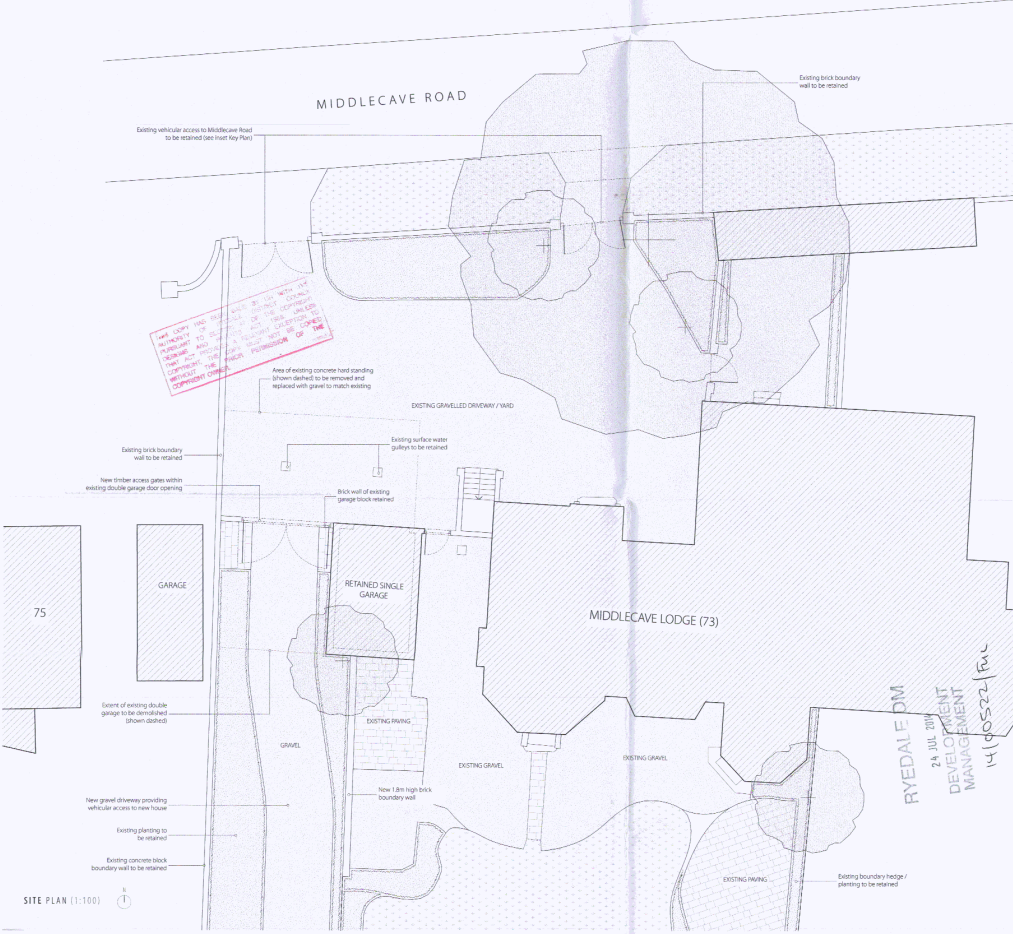

SITE PLAN (1:100)

## PLANNING ISSUE

**bramhall blenkarn**  
 RIBA Chartered Practice  
 The Marriage, Malton, North Yorkshire YO17 7DP  
 t 01553 836033  
 f 01553 836050  
 e h@bramhall.com  
 www.bramhall.com

Project  
**Middlecave Lodge**  
 Address  
 Middlecave Rd, Malton, North Yorks, YO17 7NQ  
 Client  
 Ms S Milburn

Drawing  
**PROPOSED SITE**  
 © Bramhall Blenkarn - Do Not Re-use Plan This Drawing - 1074\_A100.pln  
 Sheet Size A1 Date 06/05/2014  
 Scale 1:100 Checked MRB Drawing No. 1074\_AR50\_02\_