


DIMENSIONS OF FRAME.

RYEDALE DM

- 1 AUG 2014

DEVELOPMENT
MANAGEMENT

14/00850/ADV

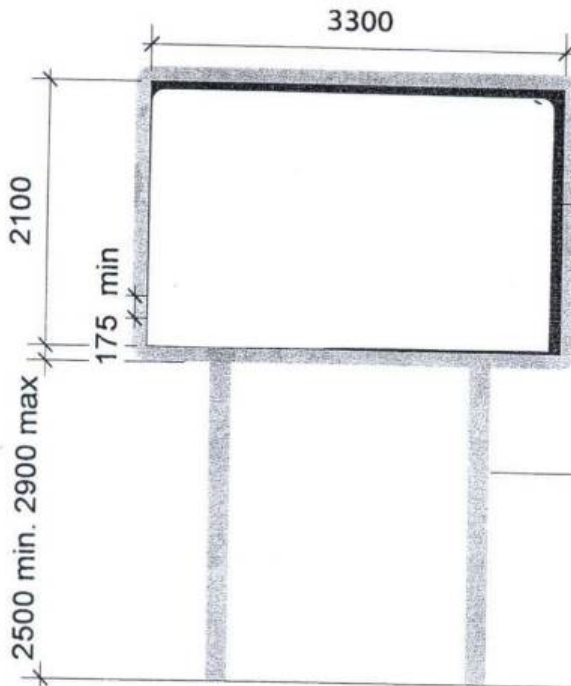

Permanent tubular steel frame to take temporary event signs eg Malton Food Festival, Malton Christmas Market. Sign non-illuminated

Height variable : 2.5 to 2.9 metres dependant on height of adjacent vegetation plus 500mm to allow for annual growth

Proposed permanent frame and example of generic event sign for use on Eastbound A64 and on A169 . Locations as site plans.

Galvanized circular hollow section steel frame and foundations to be designed by qualified Engineer. Frame shown at indicative size of 114.3mm dia.

All dimensions in mm.

THIS COPY HAS BEEN MADE BY OR WITH THE AUTHORITY OF MALTON DISTRICT COUNCIL PURSUANT TO SECTION 106 OF THE COPYRIGHT, DESIGNS AND PATENTS ACT 1988. UNLESS THEY ACT PROVIDES A RELIEF EXCEPTED TO COPYRIGHT, THE COPY MUST NOT BE COPIED WITHOUT THE PRIOR PERMISSION OF THE COPYRIGHT OWNER.

The Landscape Design Company

1 Newgate Malton North Yorkshire YO17 7LF
tel 01653 892486 fax 01653 892486 email mail@landesco.co.uk

Job: A64 & A169 Signage

Client: Malton Town Council

Drawing: Proposed frame and generic sign

Scale: 1:50

Drawn / date	Job no	Drawing no	Revision
RM 31.08.10	112	4	—