


THIS COPY HAS BEEN MADE BY OR WITH THE AUTHORITY OF RYEDALE DISTRICT COUNCIL PURSUANT TO SECTION 47 OF THE COPYRIGHT, DESIGNS AND PATENTS ACT 1988. UNLESS THAT ACT PROVIDES A RELEVANT EXCEPTION TO COPYRIGHT, THIS COPY MUST NOT BE COPIED WITHOUT THE FULLER PERMISSION OF THE COPYRIGHT OWNER.

# DIMENSIONS OF FRAME

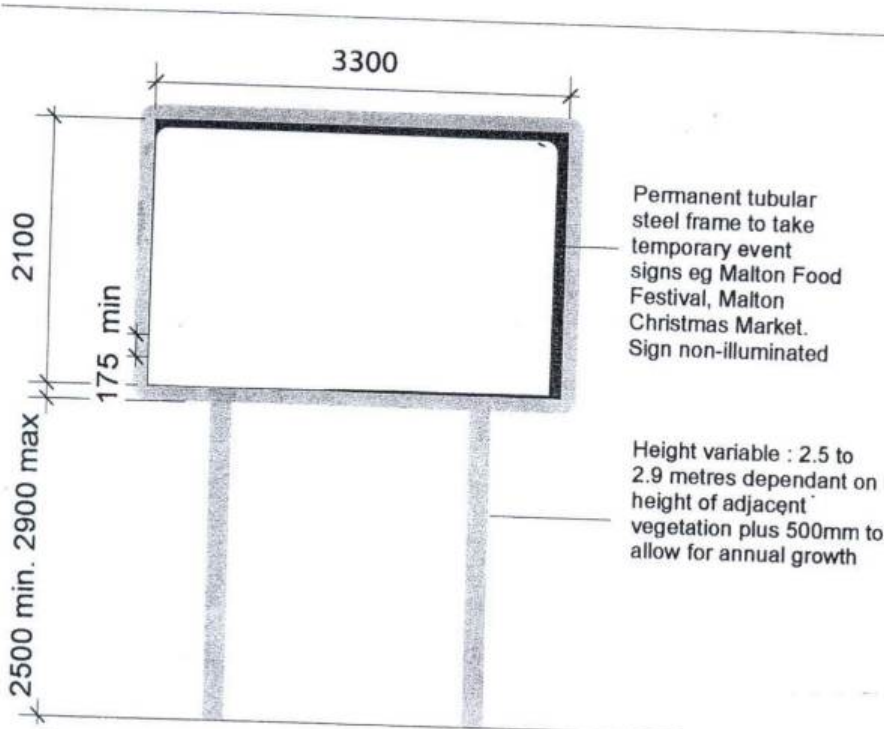

Proposed permanent frame and example of generic event sign for use on Eastbound A64 and on A169. Locations as site plans.

Galvanized circular hollow section steel frame and foundations to be designed by qualified Engineer. Frame shown at indicative size of 114.3mm dia.

All dimensions in mm.

## The Landscape Design Company

1 Newgate Malton North Yorkshire YO17 7LF  
tel 01653 892488 fax 01653 892488 email mail@landesco.co.uk

Job A64 & A169 Signage

Client Malton Town Council

Drawing Proposed frame and generic sign

Scale 1:50

|                             |                |                  |               |
|-----------------------------|----------------|------------------|---------------|
| Drawn / date<br>RM 31.08.10 | Job no.<br>112 | Drawing no.<br>4 | Revision<br>— |
|-----------------------------|----------------|------------------|---------------|

THIS COPY HAS BEEN MADE BY OR WITH THE AUTHORITY OF THE DISTRICT COUNCIL PURSUANT TO SECTION 47 OF THE COPYRIGHT, DESIGNS AND PATENTS ACT 1988. UNLESS THAT ACT PROVIDES OTHERWISE, PERMISSION TO COPYRIGHT, THE COPY MUST NOT BE COPIED WITHOUT THE PRIOR PERMISSION OF THE COPYRIGHT OWNER.

MALTON STABLES OPEN DAY  
SUNDAY 31ST AUGUST  
MALTON FOOD MARKET  
SATURDAY 9TH AUGUST