




East Elevation

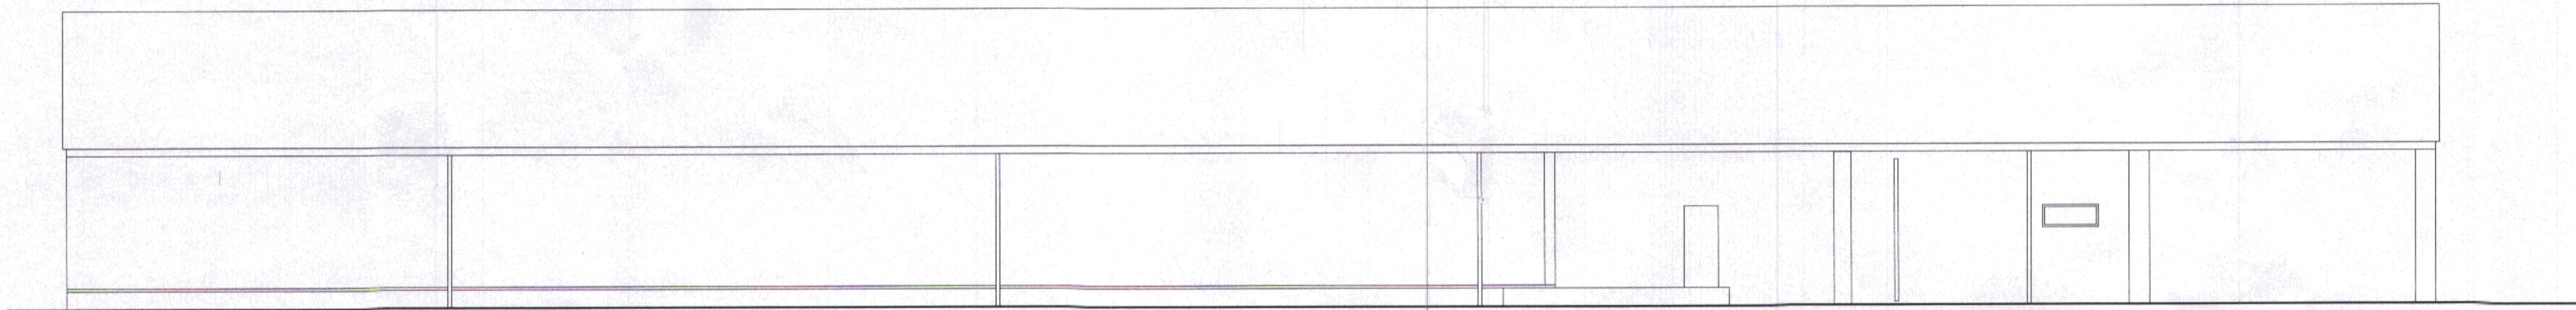

North Elevation

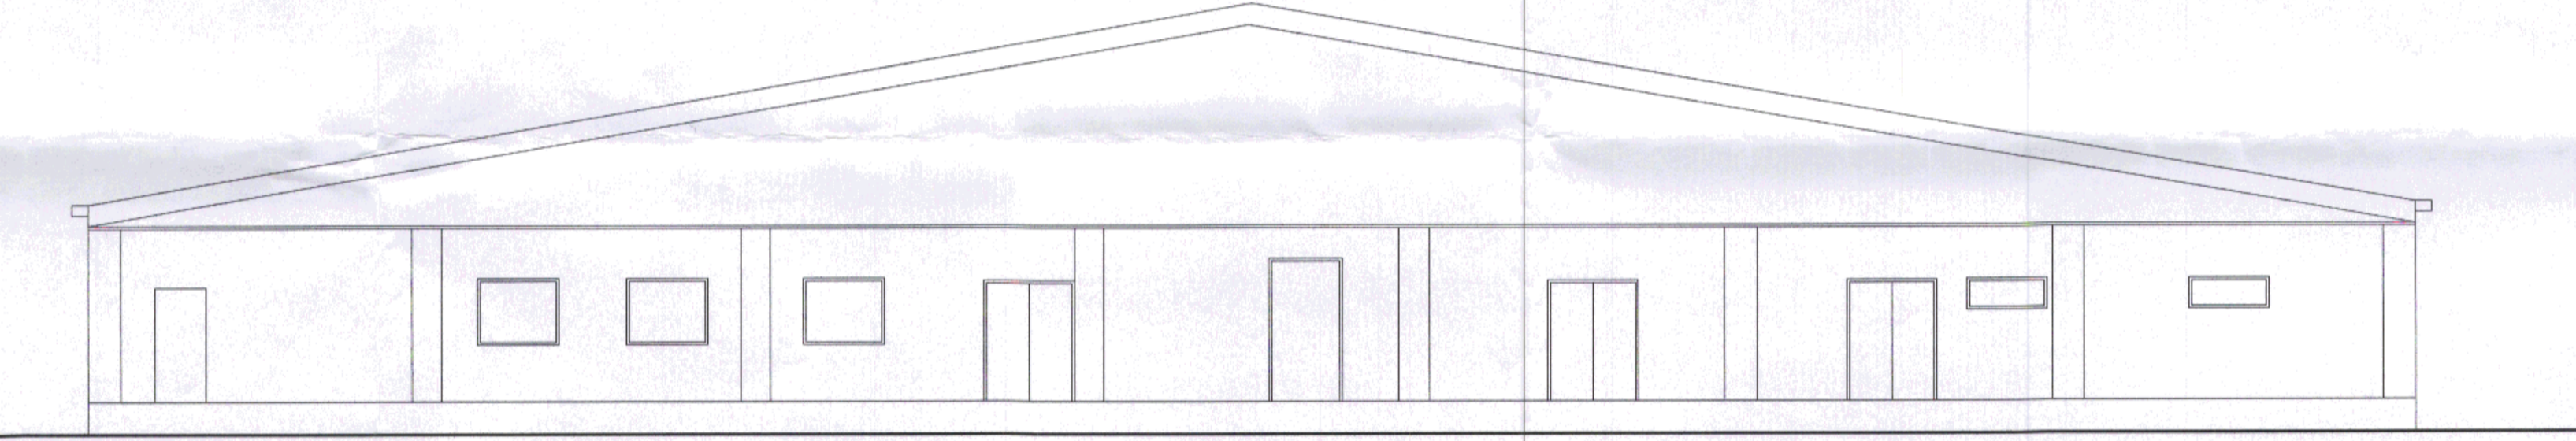

West Elevation

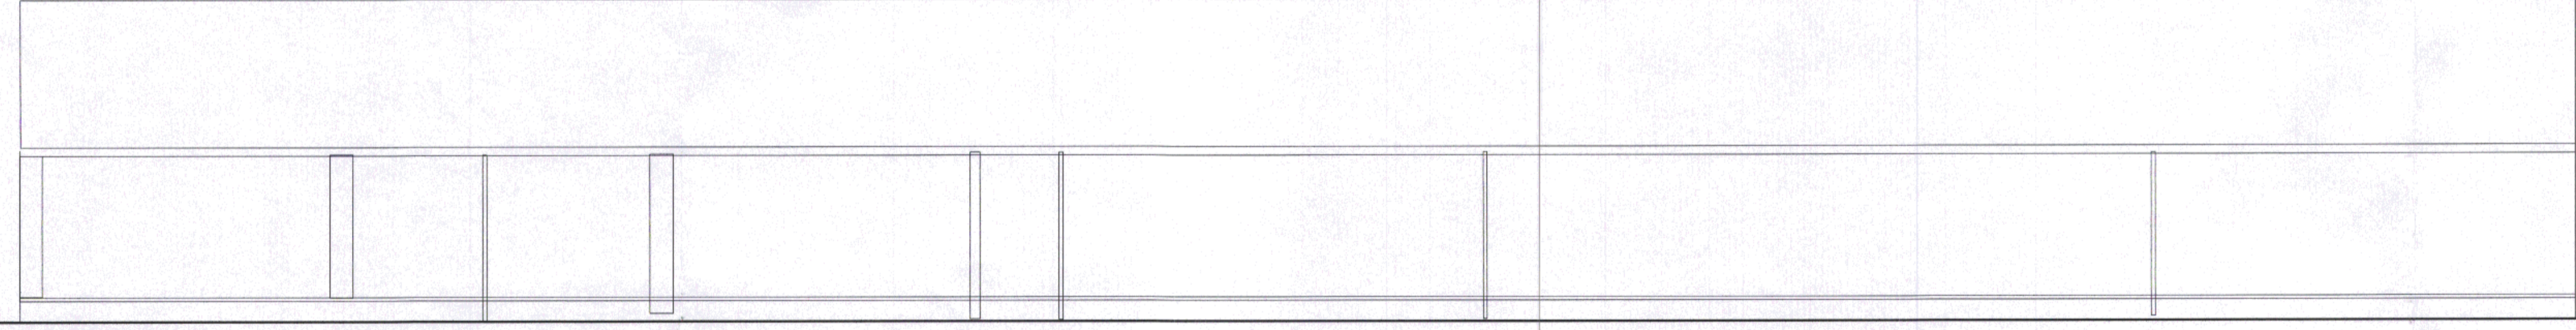


South Elevation

THIS COPY HAS BEEN MADE BY OR WITH THE AUTHORITY OF HYDRALE DISTRICT COUNCIL PURSUANT TO SECTION 47 OF THE COPYRIGHT, DESIGN AND PATENTS ACT 1988 UNLESS OTHERWISE AND RELEVANT EXCEPTION TO THAT ACT PROVIDES A RELEVANT EXCEPTION TO COPYRIGHT. THE COPY MUST NOT BE COPIED WITHOUT THE PRIOR PERMISSION OF THE COPYRIGHT OWNER.

Rev	Date	Drawn	CHK'd	Description

EM: Engineer design in steel; DL: Client design in steel; SH: Contractor; RB: Accessibility; ST: Change request by Stakeholder Activity

## bramhall blenkarn

 RIBA Chartered Practice

The Mallings Malton North Yorkshire YO17 7DP  
 t 01653 693333 f 01653 693605 e mail@brable.com w www.brable.com

Job Norton Bowls Club  
 Address Norton

Client Norton Bowls Club

Drawing Existing Plan

Sheet Size A1 Scale 1:100

First Issue Date DMMY Drawn RAB Checked RAB

© Bramhall Blenkarn - Do Not Scale From This Drawing

Job No.	Module No.	Draw Type or C/S/B Code	Sheet No.	Revision
1137	01	GA	04	-