


THIS COPY HAS BEEN MADE BY OR WITH THE AUTHORITY OF INYEDALE DISTRICT COUNCIL PURSUANT TO SECTION 40 OF THE COPYRIGHT, DESIGNS AND PATENTS ACT 1988. UNLESS THAT ACT PROVIDES A RELEVANT EXCEPTION TO COPYRIGHT, THE COPY MUST NOT BE COPIED WITHOUT THE PRIOR PERMISSION OF THE COPYRIGHT OWNER.

DC	
Project: Greenview , Page Lane, Wombledon	
Title: Existing Block and roof plan	
Date: August 2014	Scale: 1:200 @ A4
Drawing number: PL/149/01	
Do not scale – check all dimensions on site. Copyright remains with the DC Architectural Design.	
DC Architectural Design Lund Court House Nawton York YO62 7TZ T 01751 430932 M 07768 960326 E info@dcarchitecturaldesign.co.uk www.dcarchitecturaldesign.co.uk	

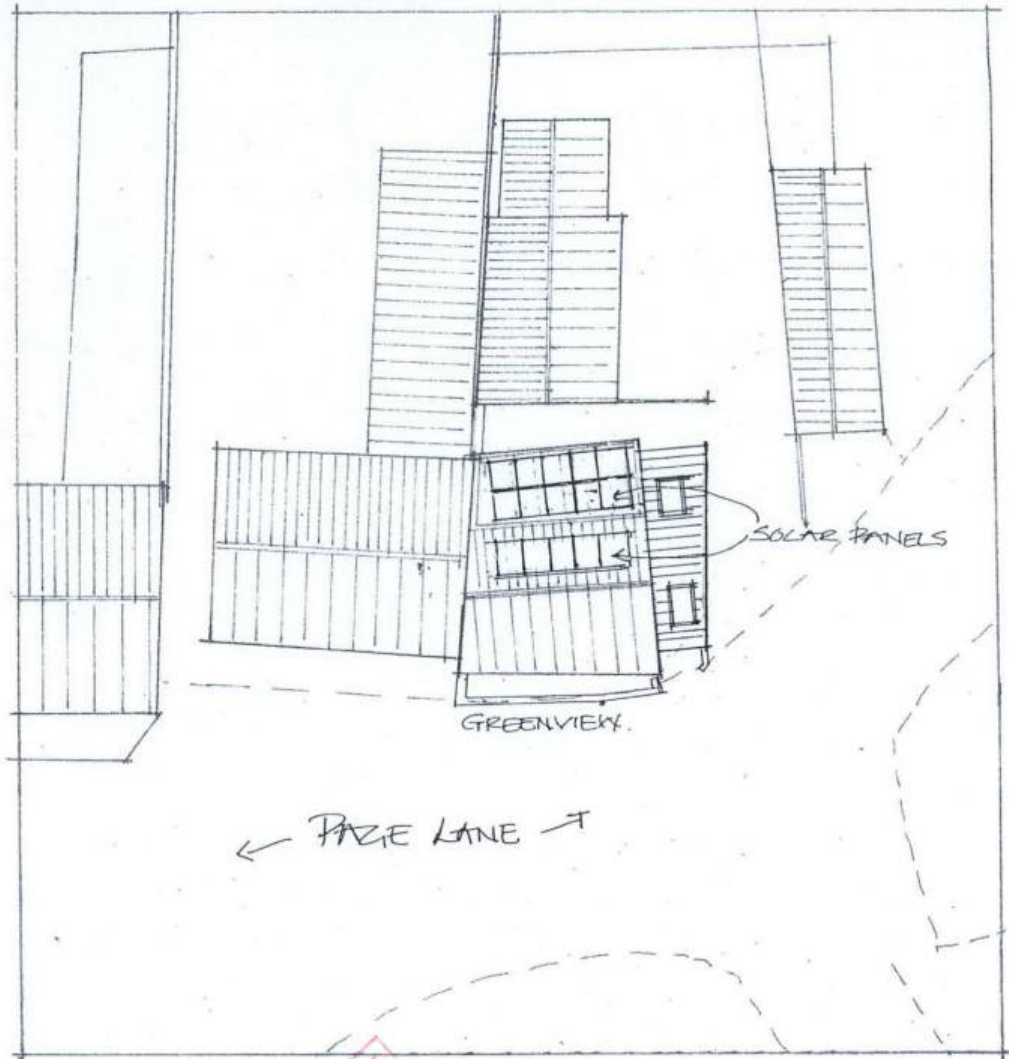

THIS COPY HAS BEEN MADE BY OR WITH THE AUTHORITY OF THE ARCHITECT AND I ACCEPT RESPONSIBILITY TO THE ARCHITECT AND I AGREE TO BE BOUND BY THE TERMS AND CONDITIONS OF THE AGREEMENT. UNLESS OTHERWISE STATED, THIS COPY IS NOT TO BE USED FOR ANY OTHER PURPOSE WITHOUT THE WRITTEN PERMISSION OF THE ARCHITECT.

DC	
Project: Greenview , Page Lane, Wombledon	
Title: Block and roof plan	
Date: August 2014	Scale: 1:200 @ A4
Drawing number: PL/149/04	
Do not scale – check all dimensions on site. Copyright remains with the DC Architectural Design.	
DC Architectural Design Lund Court House Nawton York YO62 7TZ T 01751 430932 M 07768 960326 E info@dcarchitecturaldesign.co.uk www.dcarchitecturaldesign.co.uk	