



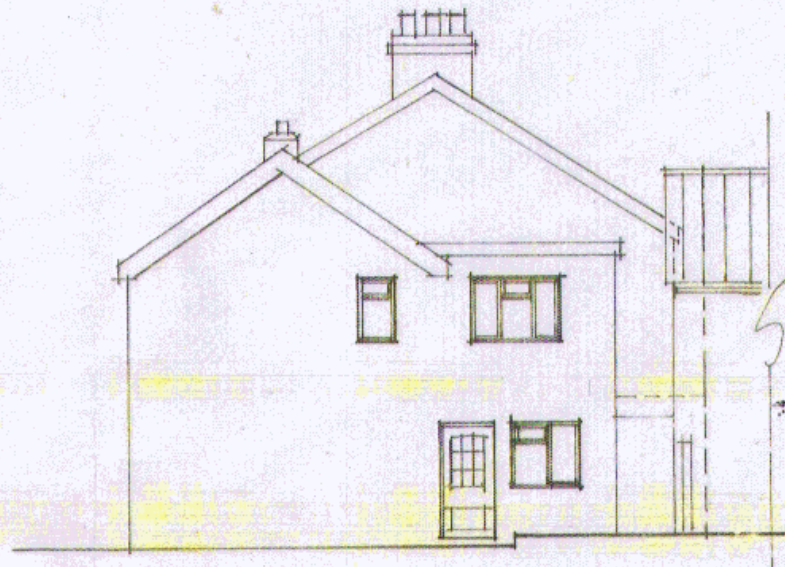


EAST ELEVATION

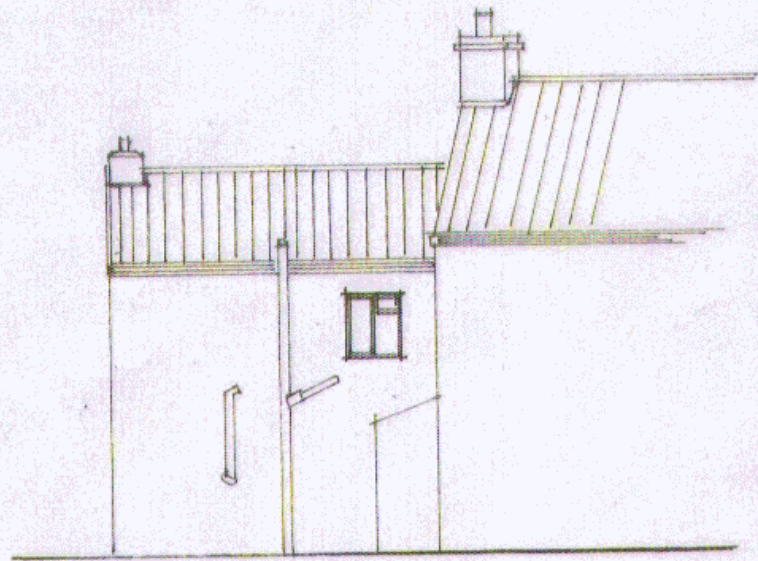

NORTH ELEVATION




WEST ELEVATION

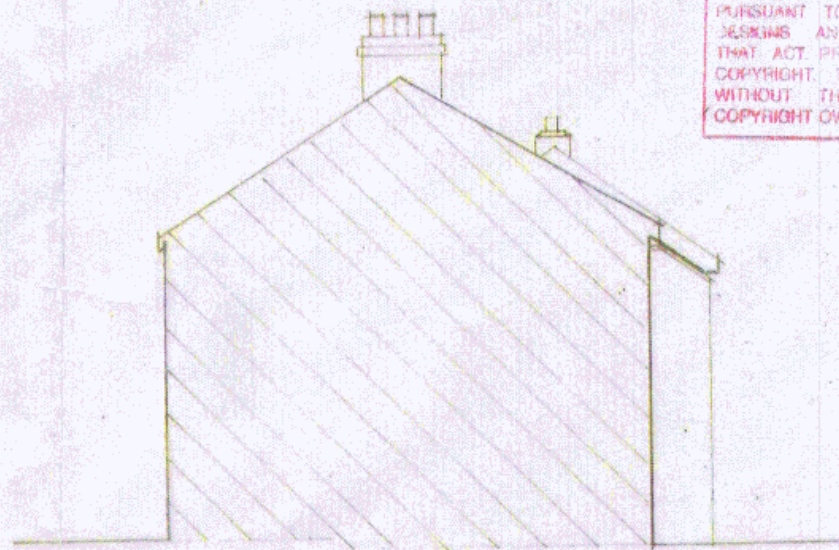

SOUTH ELEVATION

THIS COPY HAS BEEN MADE BY OR WITH THE AUTHORITY OF RYDALE DISTRICT COUNCIL PURSUANT TO SECTION 47 OF THE COPYRIGHT, DESIGNS AND PATENTS ACT 1988. UNLESS THAT ACT PROVIDES A RELEVANT EXCEPTION TO COPYRIGHT, THE COPY MUST NOT BE COPIED WITHOUT THE PRIOR PERMISSION OF THE COPYRIGHT OWNER.

	
Project: Greenview, Page Lane, Wombledon	
Title: Existing Elevations	
Date: August 2014	Scale: 1:100 @ A3
Drawing number: PL/149/03	
Do not scale – check all dimensions on site. Copyright remains with the DC Architectural Design.	
DC Architectural Design Lund Court House Nawton York YO62 7TZ T 01751 430932 M 07768 960326 E info@dcarchitecturaldesign.co.uk www.dcarchitecturaldesign.co.uk	