



Attic Floor Plan

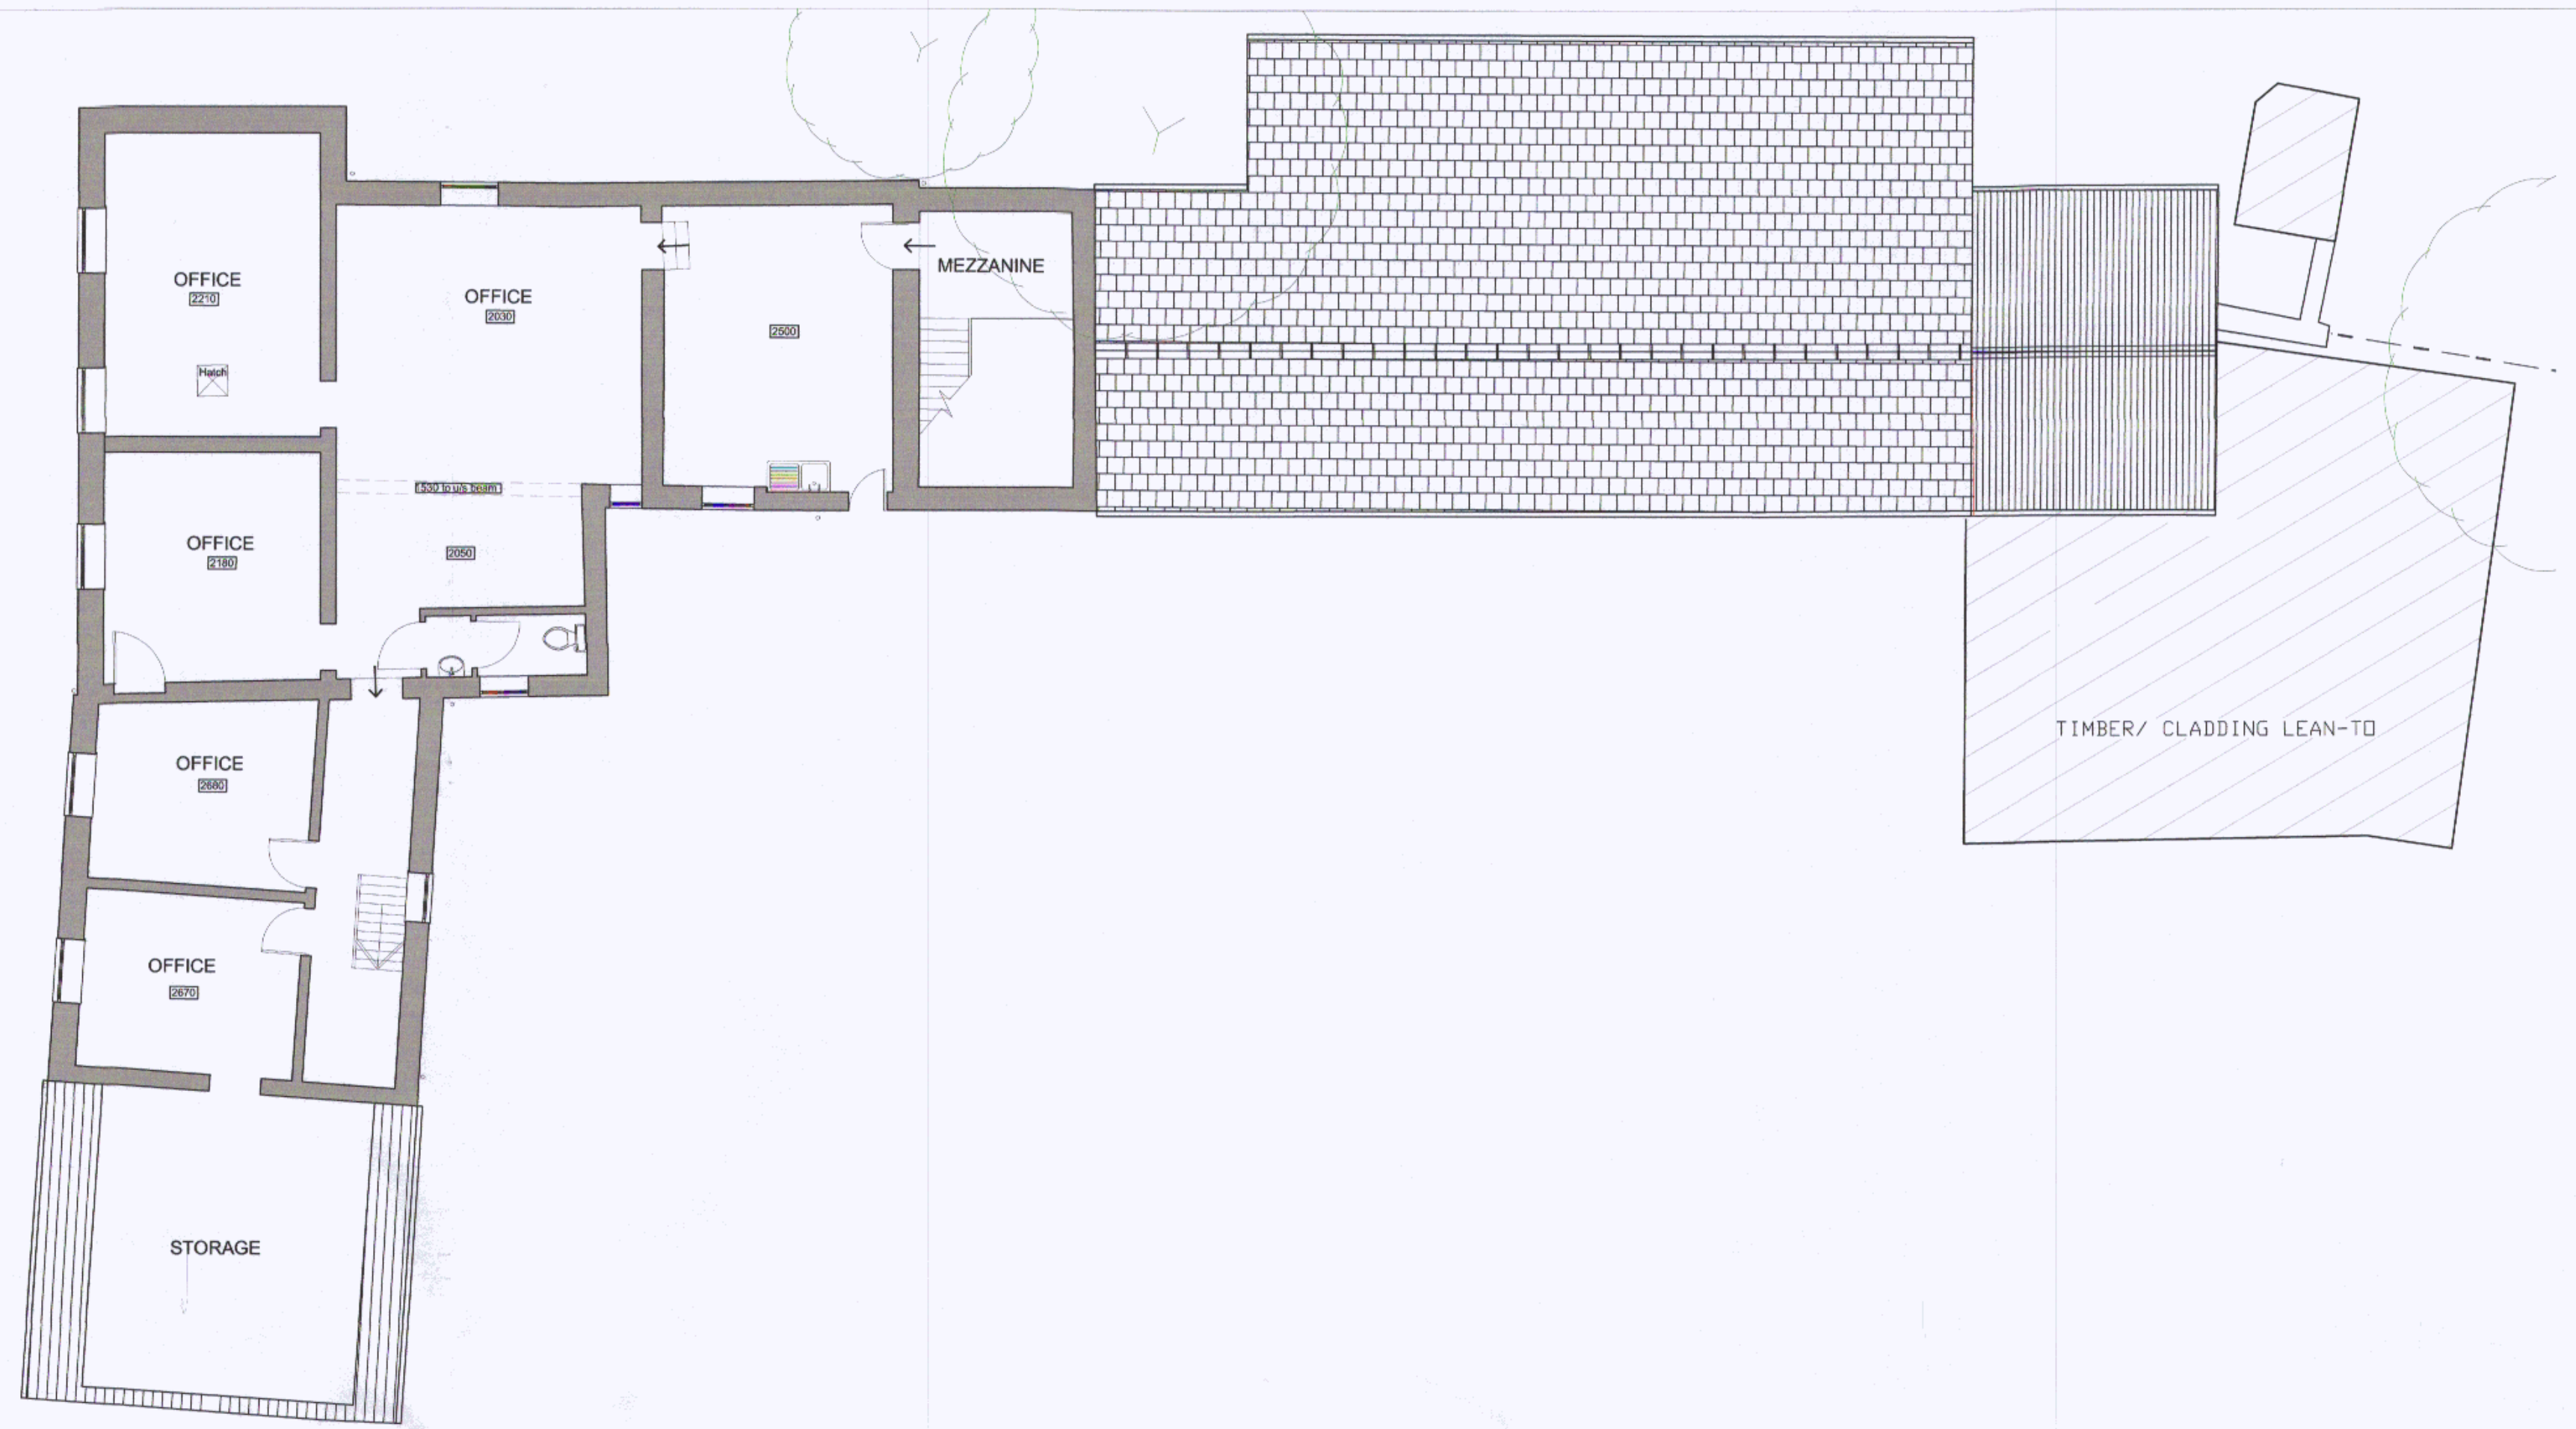

First Floor Plan

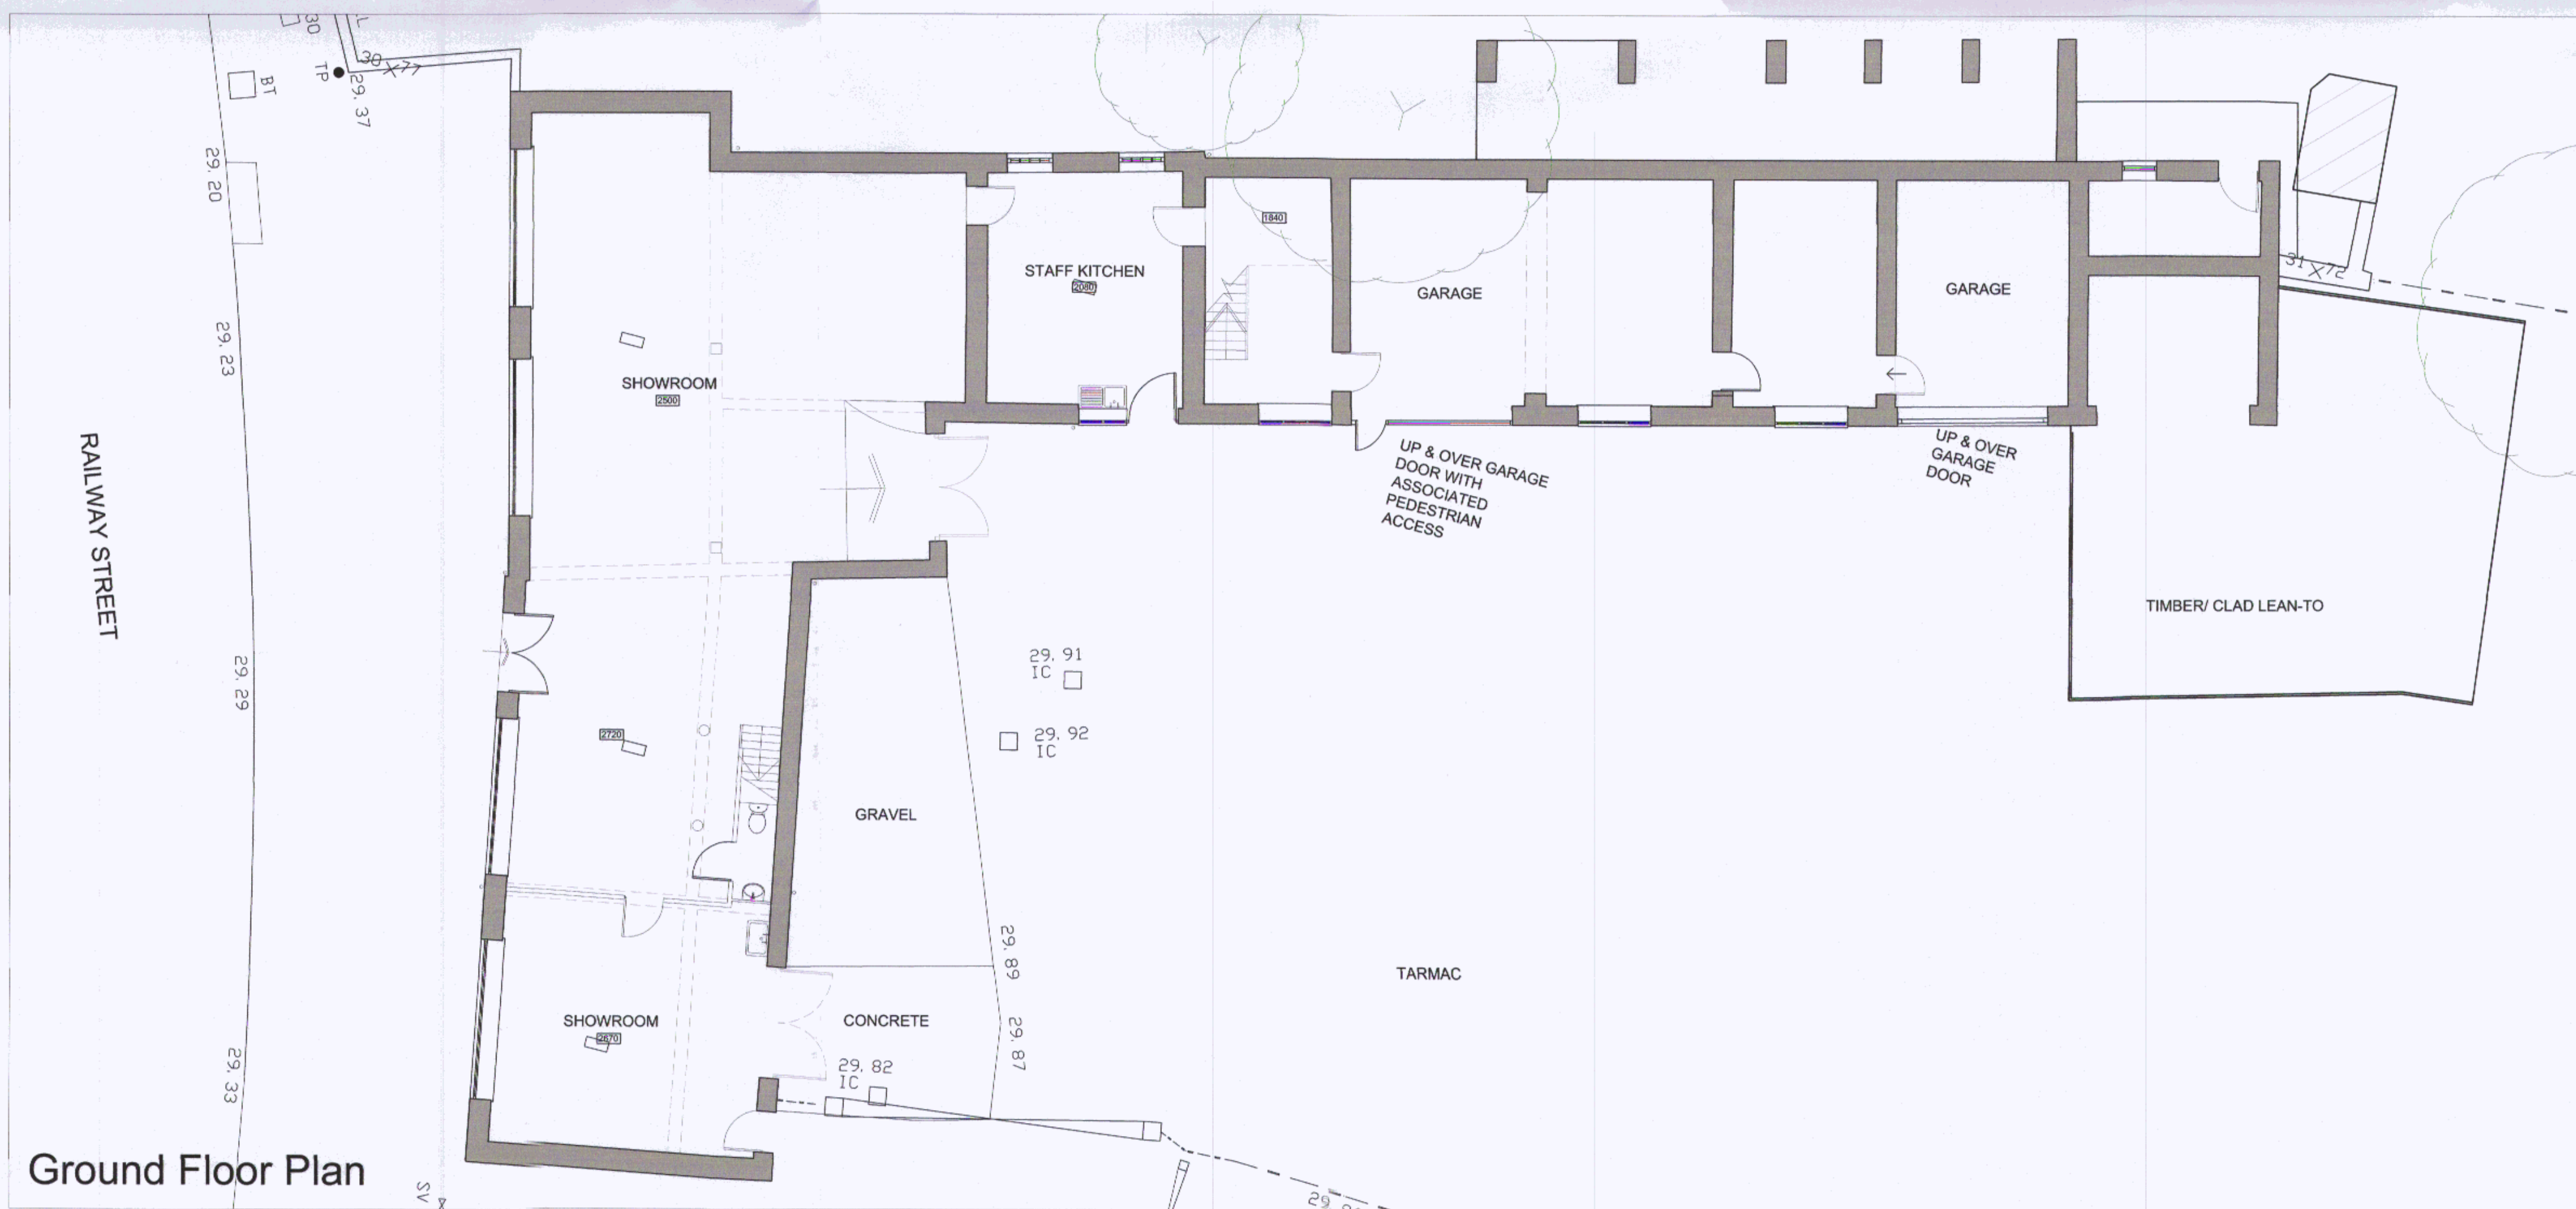

Ground Floor Plan

THIS COPY HAS BEEN MADE BY OR WITH THE AUTHORITY OF BRIDALE DISTRICT COUNCIL PURSUANT TO SECTION 17 OF THE COPYRIGHT, PATENTS AND DESIGNS ACT 1988. UNLESS THAT ACT PROVIDES A RELEVANT EXCEPTION TO COPYRIGHT, THIS COPY MUST NOT BE COPIED WITHOUT THE PRIOR PERMISSION OF THE COPYRIGHT OWNER.

rev	description	date	drawn by	app by
original	JB	29/05/14		
<b>Planning</b>				
 <b>DSP architects</b> DSP Architects LLP DSP House 2 Kettlestring Lane York YO30 4XF United Kingdom Tel: +44(0)1904 478179 Fax: +44(0)1904 681235 E-mail: info@dsparchitects.co.uk Website: www.dsparchitects.co.uk				
<b>Slingsby Development LLP</b> Colenso House, Omega 1, Monks Cross Drive, Monks Cross, York.				
<b>Former Car Garage</b> Railway Street Slingsby				
<b>Restoration to reform 2 new dwellings</b> Existing Ground & First Floor Plans				
scale @ A1	project no	drawing no	rev	
1:100	4008	(05) 11	-	

This drawing is to read in conjunction with all related drawings. Do not scale from this drawing. All dimensions must be checked and verified on site before commencing any work or producing shop drawings. The originator should be notified immediately of any discrepancy. DSP Architects LLP is a registered trademark of DSP ARCHITECTS LLP 2014 © DSP ARCHITECTS LLP 2014