


THIS COPY HAS BEEN MADE BY OR WITH THE AUTHORITY OF THE ARCHITECTS' REGULATION BOARD AND IN ACCORDANCE WITH THE ACT OF 1997. NO OTHER ACTING AS AN ARCHITECT WITHOUT THE WRITTEN PERMISSION OF THE ARCHITECTS' REGULATION BOARD.

REVISED PLAN

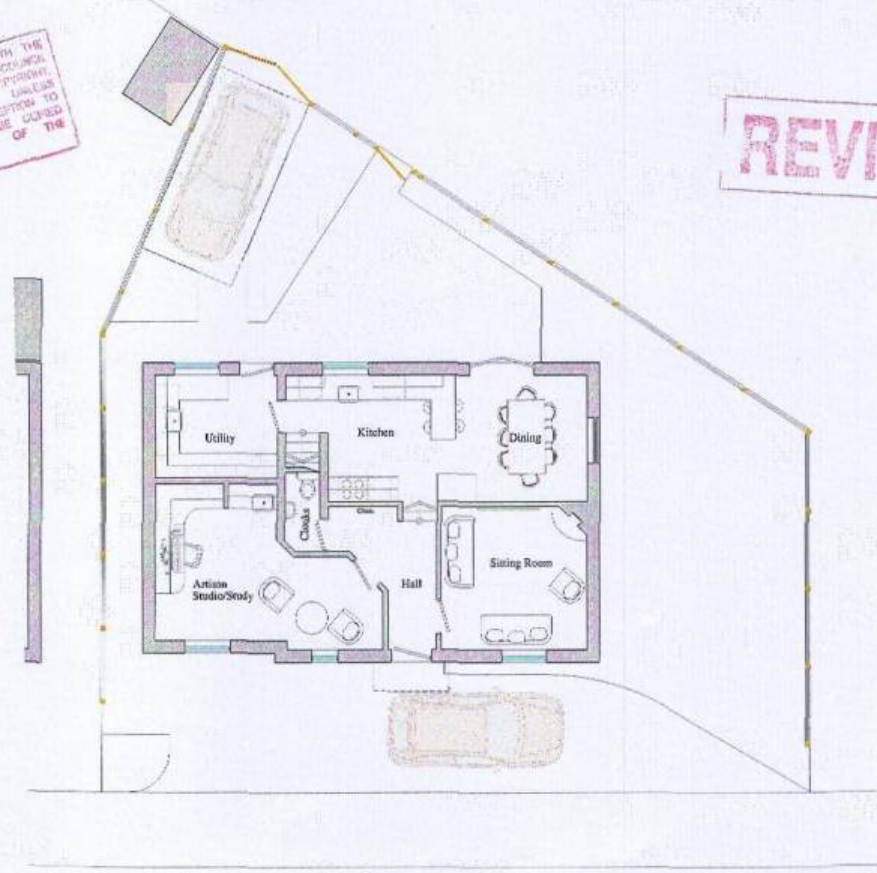

**Bench Mark Designs**  
 11 Providence Way, Upper Copeland Park, 1025 St.  
 Brighton / Fax: 01323 821000 / Mobile: 07793 404183  
 Email: [ben@benchmarkdesigns.com](mailto:ben@benchmarkdesigns.com)  
 Website: [www.benchmarkdesigns.com](http://www.benchmarkdesigns.com)

---


Title: **Ground Floor Plan**

---

Scale: **1:100 @ A3** Date: **03-14** Dwg No: **P/36-PL-011H**

THIS COPY HAS BEEN MADE BY OR WITH THE  
AUTHORITY OF HERMANS DISTRICT COUNCIL  
PURSUANT TO SECTION 19 OF THE COPYRIGHT,  
DESIGNS AND PATENTS ACT 1988. UNLESS  
INDICATED OTHERWISE, PERMISSION IS  
GRANTED TO REPRODUCE THIS COPY IN ANY  
MEDIUM PROVIDED THAT THE SOURCE OF THE  
COPYRIGHT WORK IS ACKNOWLEDGED.

REVISED PLAN

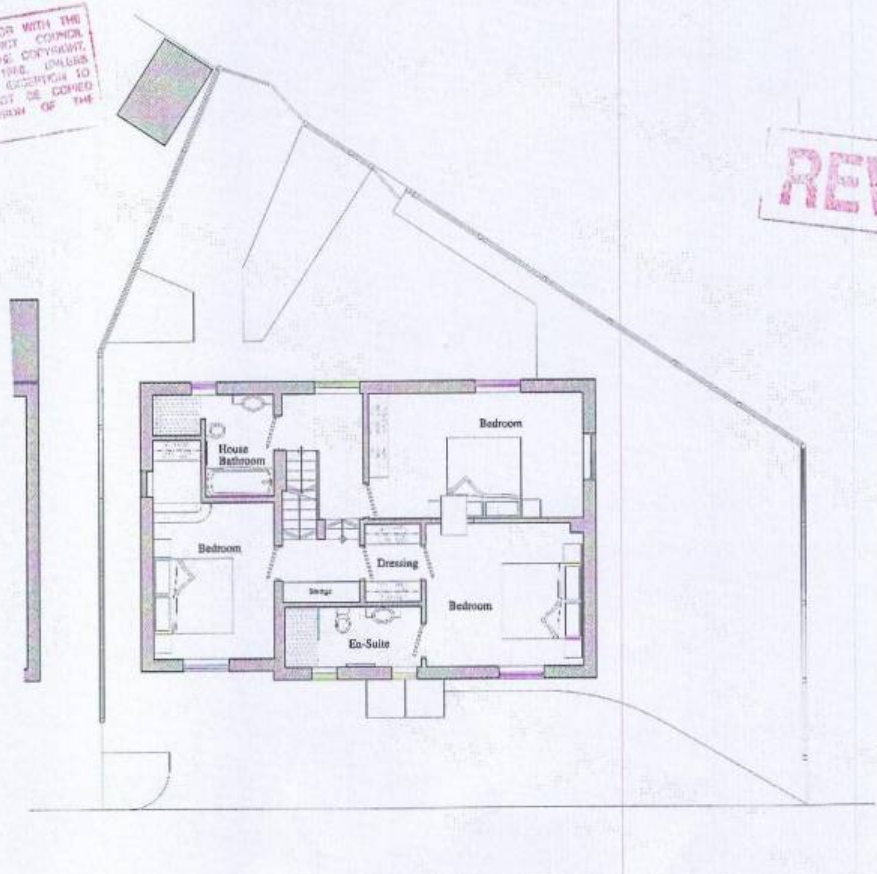


Bench Mark Designs

T: 01904 751 100 • Upton Population 10+ 9,000 00  
Telephone Fax - 01904 751 901 • Public Fax - 07759 024 462  
E-mail: [benchmark@benchmarkdesigns.com](mailto:benchmark@benchmarkdesigns.com)  
Website: [www.benchmarkdesigns.com](http://www.benchmarkdesigns.com)

Title:		
First Floor Plan		
Scale:	Date:	Dwg No.:
1:100 @ A3	03/14	P/36-PL-02F

THIS COPY HAS BEEN MADE BY OR WITH THE AUTHORITY OF HERMANS DESIGN COUNCIL PURSUANT TO SECTION 17 OF THE COPYRIGHT DESIGN AND PATENTS ACT 1988. UNLESS THAT ACT PROVIDES OTHERWISE, PERMISSION TO REPRODUCE THIS COPY MUST BE OBTAINED FROM HERMANS DESIGN COUNCIL.

REVISED PLAN

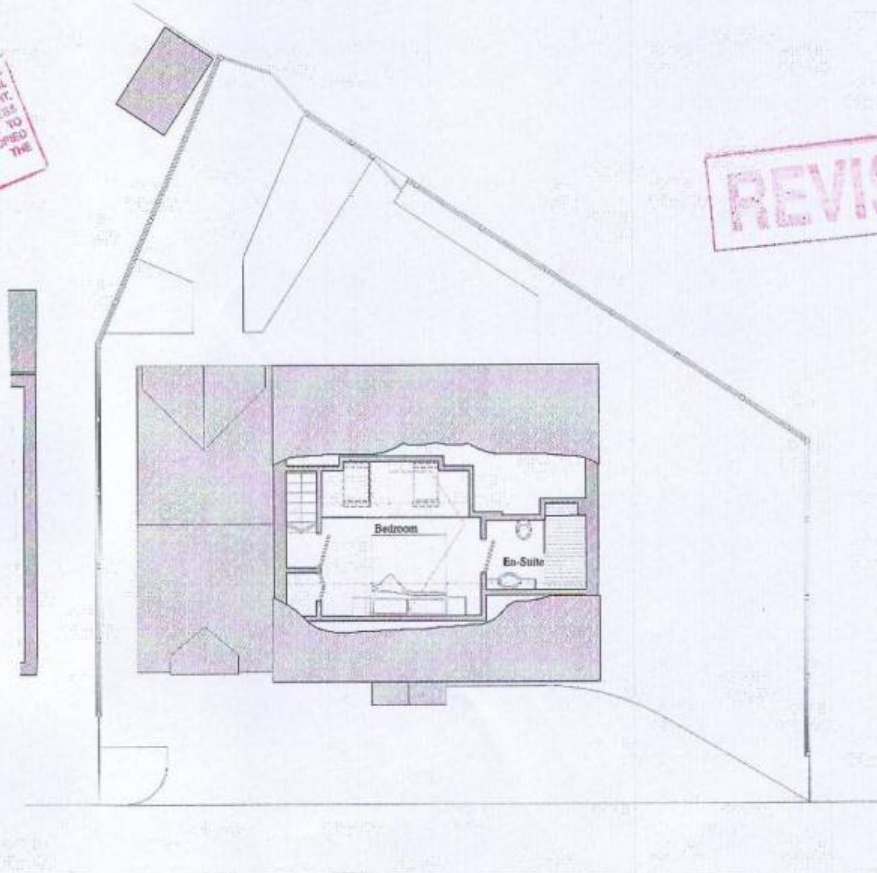

Bench Mark Designs

T: 01203 616166  
E: info@benchmarkdesigns.com  
Website: www.benchmarkdesigns.com

Title: Loft Floor Plan			
Scale: 1:100 @ A3	Date: 03/14	Dwg No: P/36-PL-03F	