

11/00749/7317


RYEDALE DM



21 SEP 2011 Planning Extract - 2

DEVELOPMENT MANAGEMENT

Site-centred

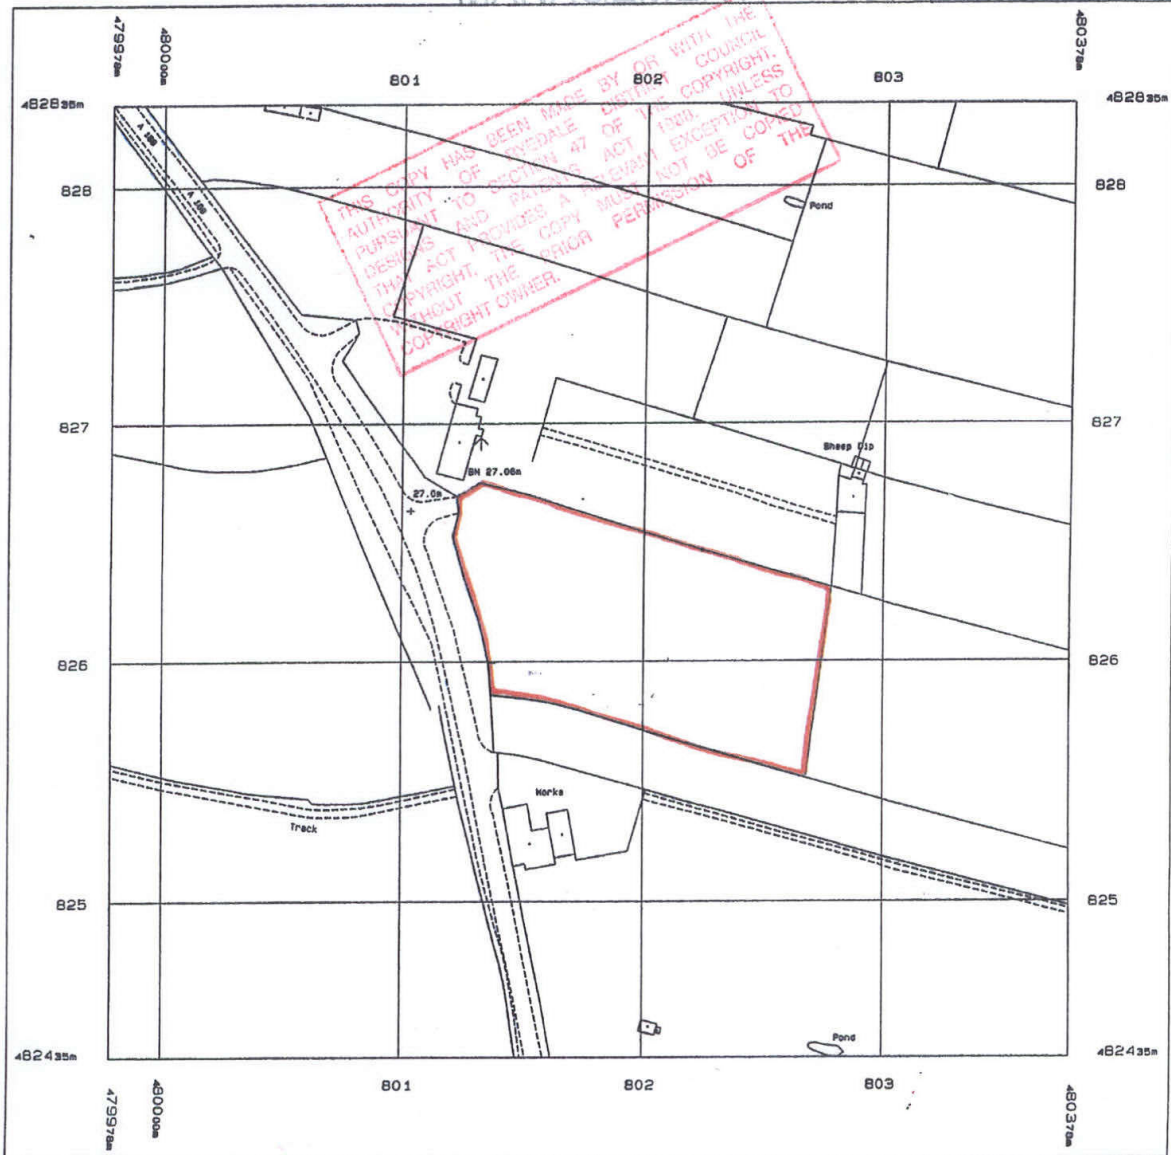

**PROPOSED DEVELOPMENT AT STEAM & MOORLAND
GARDEN AND MACHINERY CENTRE, PICKERING
FOR HOPKINSON & SONS**

APPLICATION SITE PLAN

DRAWING NO. C834-005

SCALE 1:2500

JULY 2011

National Grid sheet reference at centre
of this Superplan: SE8082

The representation of a road, track or
path is no evidence of a right of way.