


THIS COPY HAS BEEN MADE BY OR WITH THE AUTHORITY OF RYEDALE DM WITHOUT COUNCIL PURSUANT TO SECTION 107 OF THE COPYRIGHT ACT 1988 AND THEREFORE NO LIABILITY OR EXCEPTION TO THAT ACT APPLIES. THIS COPY MUST NOT BE COPIED WITHOUT THE EXPRESS PERMISSION OF THE COPYRIGHT OWNER.

RYEDALE DM
- 9 DEC 2014
DEVELOPMENT PLAN

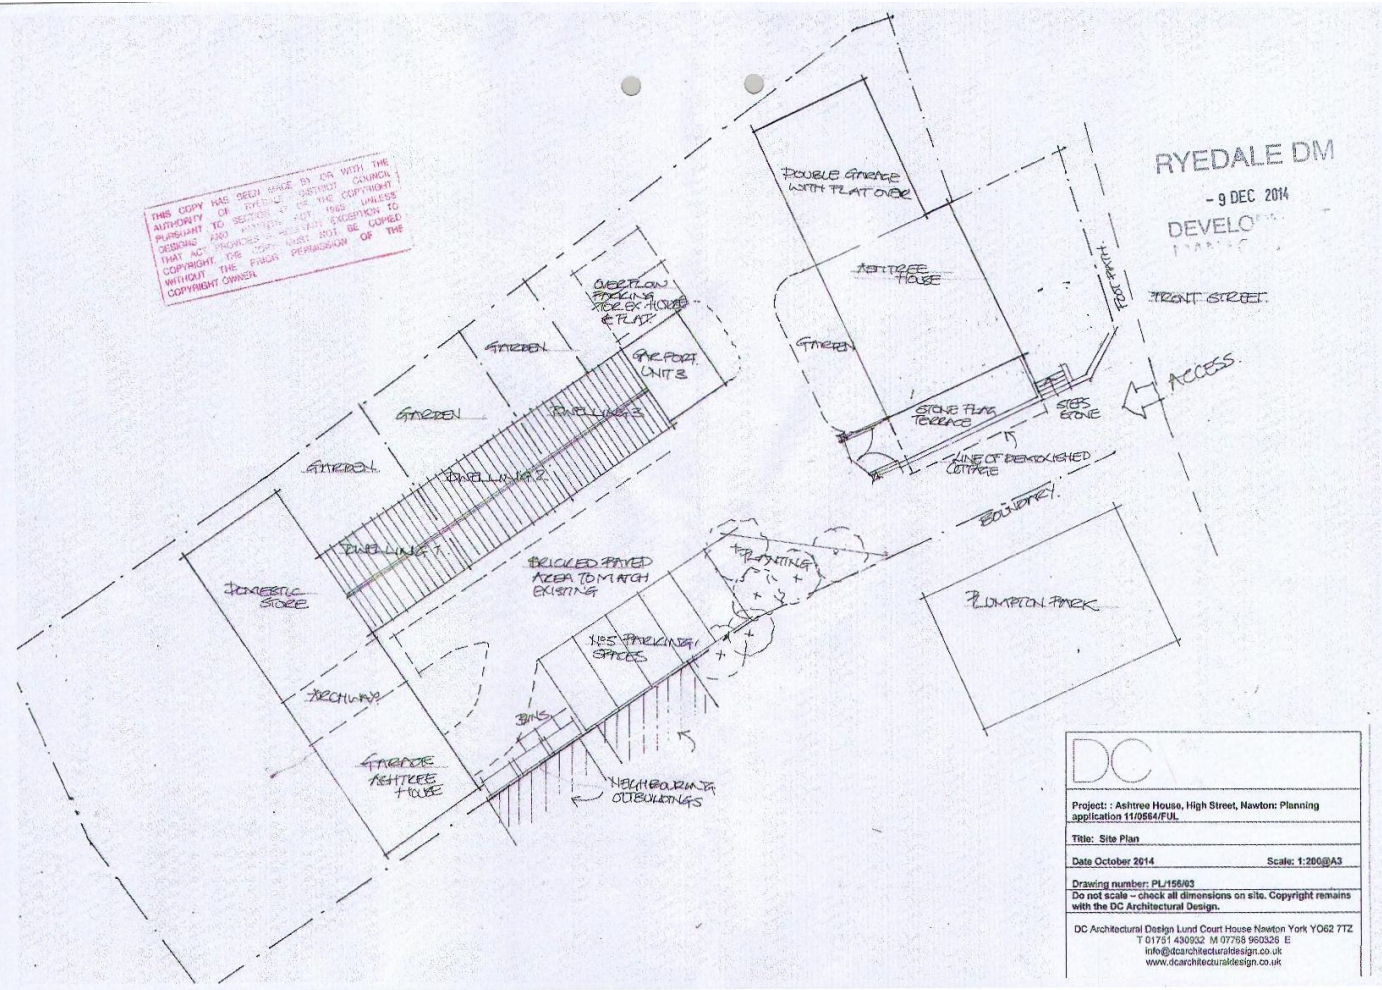

DC	
Project : Ashtree House, High Street, Newton: Planning application 11/0564/FUL	
Title: Site Plan	
Date October 2014	Scale: 1:200@A3
Drawing number: PL156/03	
Do not scale - check all dimensions on site. Copyright remains with the DC Architectural Design.	
DC Architectural Design Lund Court House Newton York YO62 7TZ T 01751 430932 M 07758 960326 E info@dcarchitecturalsdesign.co.uk www.dcarchitecturalsdesign.co.uk	