


THIS COPY HAD BEEN MADE BY OR WITH THE AUTHORITY OF RYEDALE DISTRICT COUNCIL PURSUANT TO SECTION 47 OF THE COPYRIGHT DESIGNS AND PATENTS ACT 1988. UNLESS THAT ACT PROVIDES A RELEVANT EXCEPTION TO COPYRIGHT, THE COPY MUST NOT BE COPIED WITHOUT THE PRIOR PERMISSION OF THE COPYRIGHT OWNER.

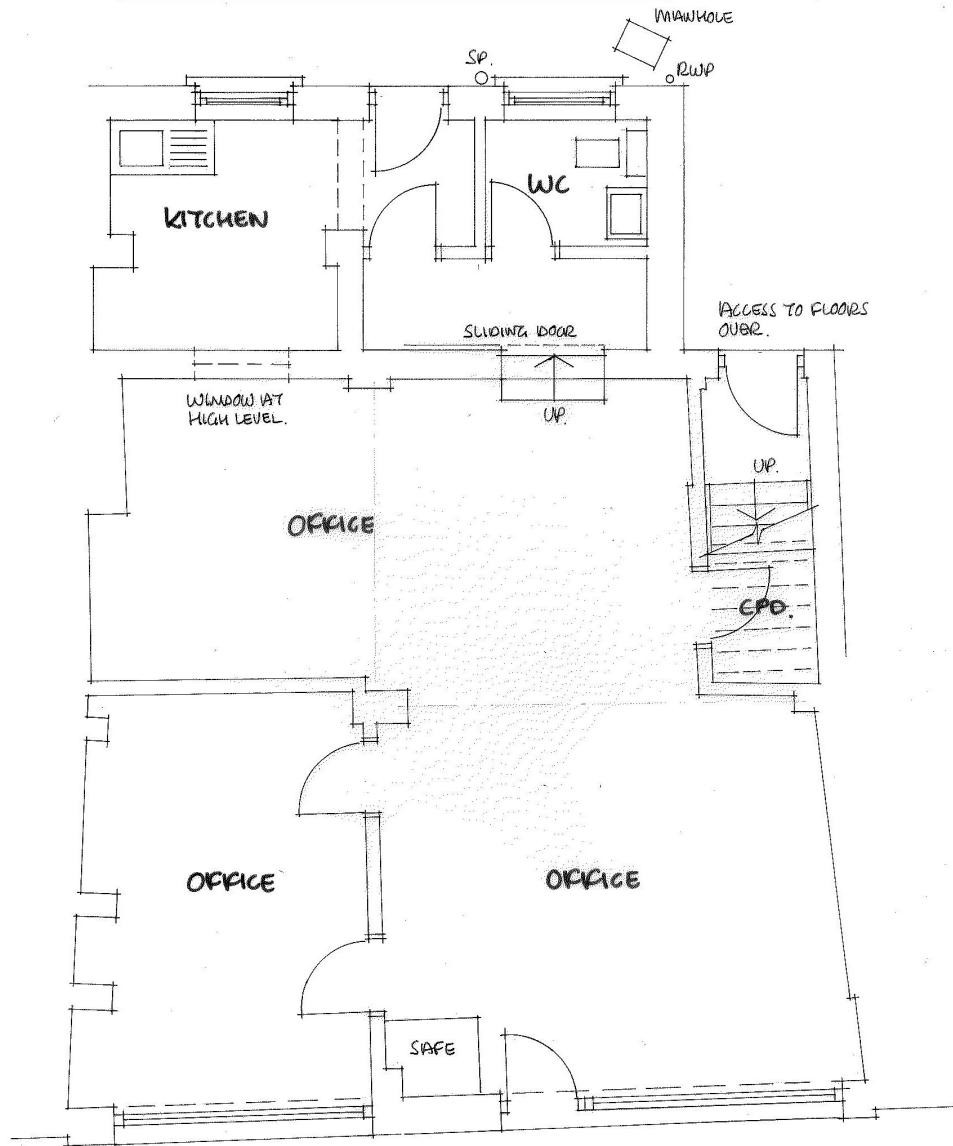

drg no 4312 - SK20 - 01A3

DATE VALID
23/12/14

13/13A COMMERCIAL ST
NORTON, MALTON
GROUND FLOOR PLAN
AS EXISTING.
SCALE 1:50 at A3.
0 1 2 3m



STONE & ASSOCIATES LTD

The Studio, 7b Saville Street,
Malton, YO17 7LL
01653 696100