



front elevation

side elevation




rear elevation

side elevation


THIS COPY HAS BEEN MADE BY OR WITH THE AUTHORITY OF HERMEL DISTRICT COUNCIL PURSUANT TO SECTION 47 OF THE COPYRIGHT DESIGN AND PATENTS ACT 1988. UNLESS THAT ACT PROVIDES A RELEVANT EXCEPTION TO COPYRIGHT, THE COPY MUST NOT BE COPIED WITHOUT THE PRIOR PERMISSION OF THE COPYRIGHT OWNER.

DATE VALID
29/01/15


first floor plan

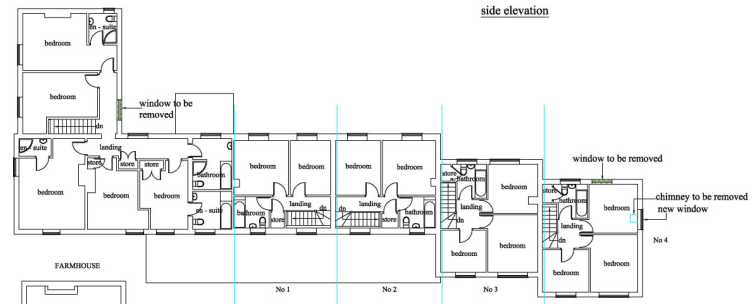

ground floor plan

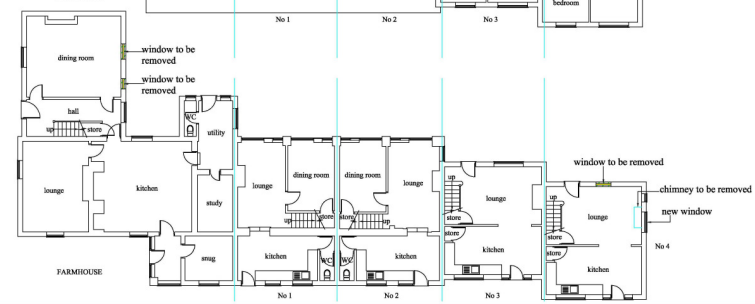


<p><i>Robert Room</i> Architectural Drawing Services</p> <p>SA: 01753 851115 mobile: 07703 185089 Fax: 01753 851112 Email: robert.room@robertroom.co.uk</p>	
client:	Ms McNellis
site:	Claxton Grange Claxton York
job:	Erection of
drawing:	Existing plans & elevations
date:	January 2010
scale:	E=100
drawn by:	Rob Room
drawn no.:	M02 / 985 / 03

 


front elevation

side elevation

rear elevation

 

side elevation

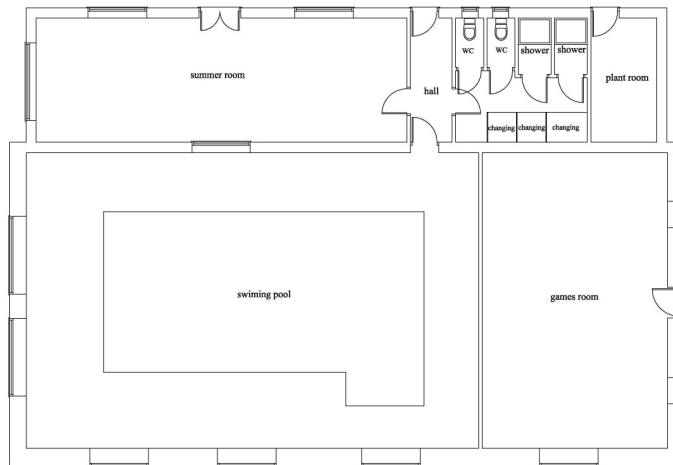

ground floor plan

THIS COPY HAS BEEN MADE BY OR WITH THE AUTHORITY OF WESTDALE DISTRICT COUNCIL PURSUANT TO SECTION 47 OF THE COPYRIGHT ACTS 1988 AND INTENDED FOR THE USE OF THAT ACT PROVIDED A RELEVANT EXCEPTION TO COPYRIGHT. THE COPY MUST NOT BE COPIED WITHOUT THE PRIOR PERMISSION OF THE COPYRIGHT OWNER.

DATE VALID
29/01/15

Robert Room
Architectural Drawing Services

tel: 01753 851115 mobile: 07703 185089
fax: 01753 851116 email: robert.room@robertroom.co.uk

client:

Ms McNelis

site:

Claxton Grange Claxton York

job:

drawing:

Existing plans & elevations

date: July 2009 drawn by: Rob Room

scale: 1:50, 1:100, etc

dwg no.: M02 / 985 / 04