


front elevation


THIS COPY HAS BEEN MADE BY OR WITH THE AUTHORITY OF WESTDALE DISTRICT COUNCIL PURSUANT TO SECTION 47 OF THE COPYRIGHT DESIGN AND PATENTS ACT 1988. UNLESS THAT ACT PROVIDES A RELEVANT EXCEPTION TO COPYRIGHT, THIS COPY MUST NOT BE COPIED WITHOUT THE PRIOR PERMISSION OF THE COPYRIGHT OWNER.

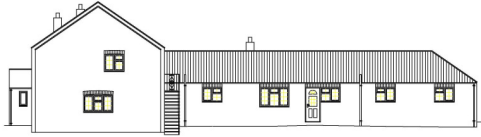

side elevation




side elevation

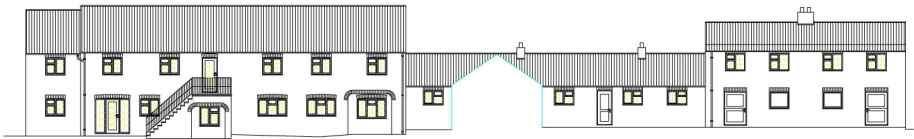


rear elevation




side elevation

 

side elevation

 

front elevation

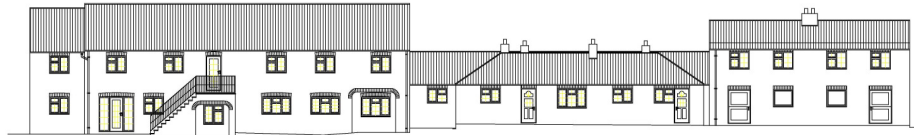

rear elevation

DATE VALID
29/01/15

Robert Room
Architectural Drawing Services

tel: 01753 851115 fax: 01753 851112 mobile: 07703 185089
email: robert.room@btconnect.com

client:

Ms McNelis

site:

Claxton Grange Claxton York

job:

Erection of

drawing:

Existing elevations

date: January 2010

drawn by: Rob Room

scale: 1:100

rev:

dwg no.:

M02 / 985 / 01