
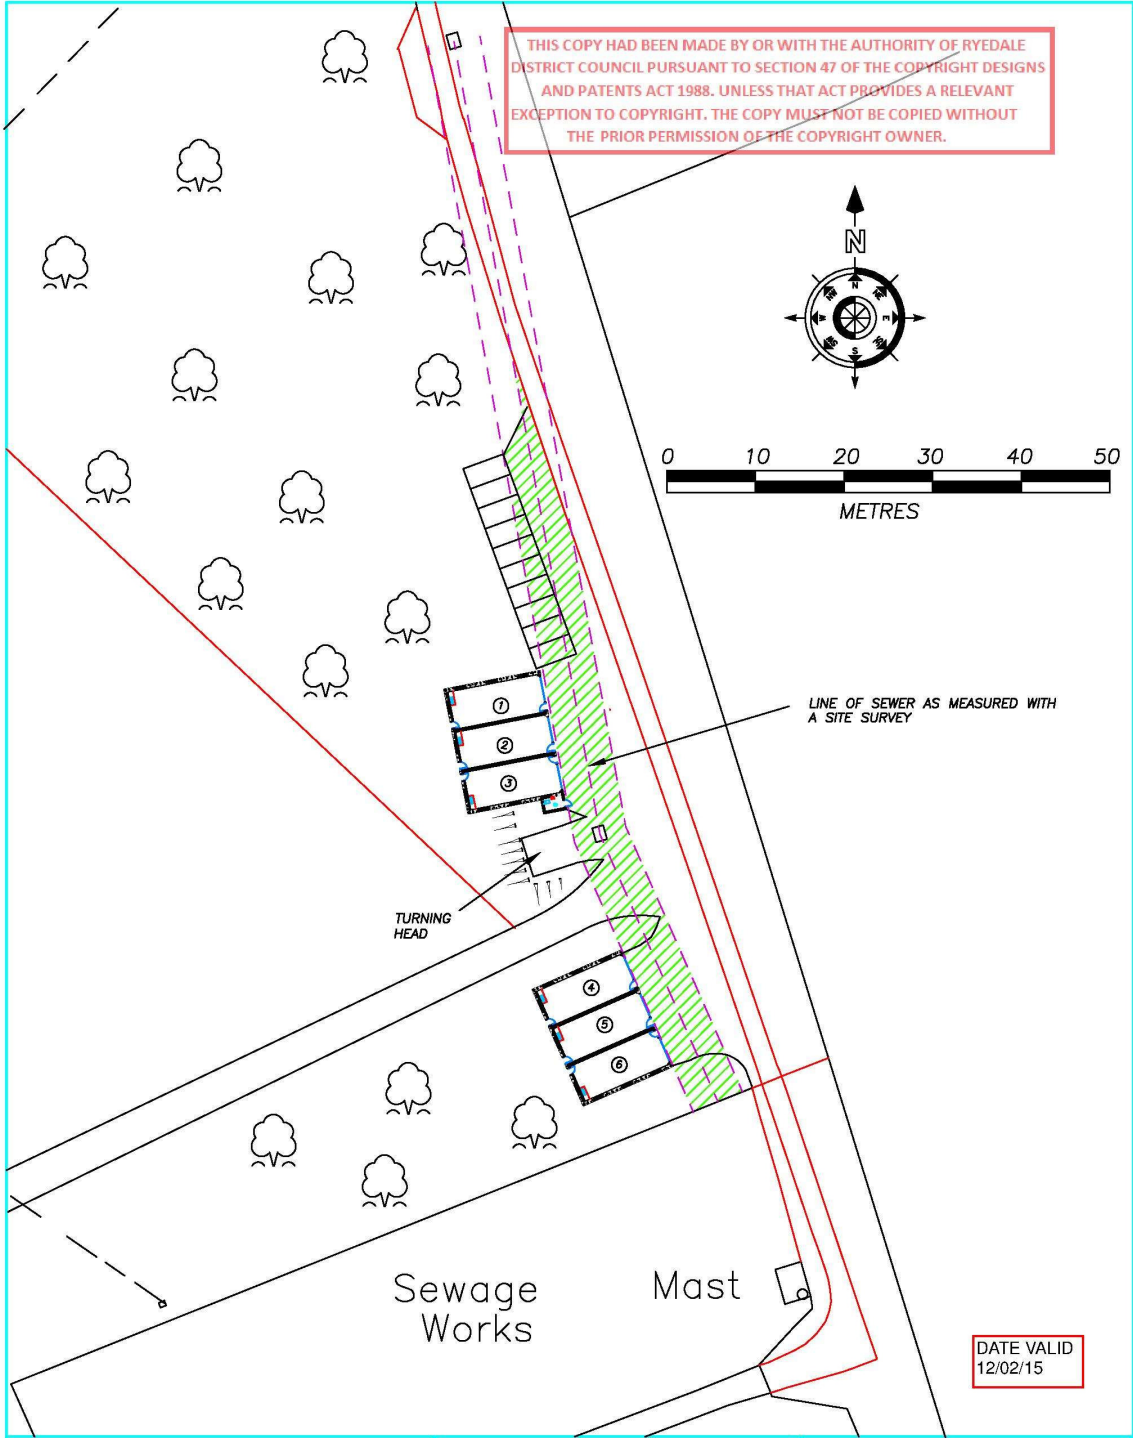
 


THIS COPY HAD BEEN MADE BY OR WITH THE AUTHORITY OF RYEDALE DISTRICT COUNCIL PURSUANT TO SECTION 47 OF THE COPYRIGHT DESIGNS AND PATENTS ACT 1988. UNLESS THAT ACT PROVIDES A RELEVANT EXCEPTION TO COPYRIGHT, THE COPY MUST NOT BE COPIED WITHOUT THE PRIOR PERMISSION OF THE COPYRIGHT OWNER.

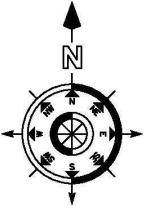

DATE VALID
12/02/15

REVISIONS

- A 06/03/14 car parking and turning head added
- B 21/07/14 SEWER ANNOTATED



ARCHITECTS

UNITY HOUSE
79 ALLHALLOWGATE
RIPON N.YORKS HG4 1LE
Tel 01765 692022
E-mail mark@msarchitects.biz

PROJECT	TITLE	SCALE	1:500	DATE	DEC/13
PROPOSED LIGHT INDUSTRIAL UNITS MILL LANE AMPLEFORTH YORK	SITE PLAN	JOB NO	665	DRAWN	1:500
		DWG NO	1.30	REV	B