




Typical_Panels_Elevation_3 Landscape

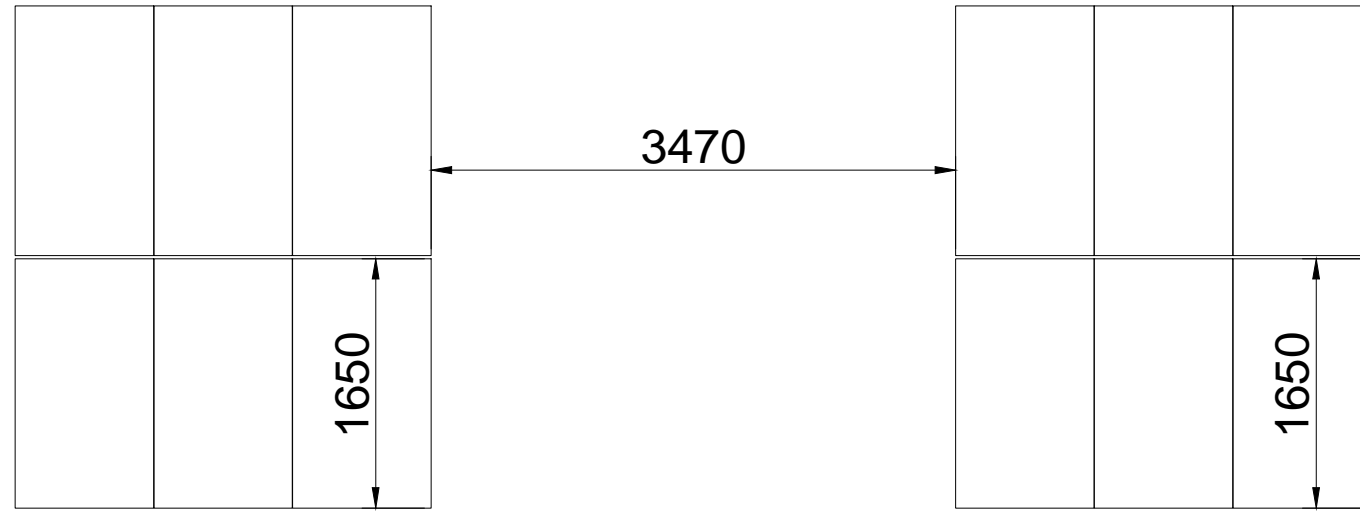


Plan

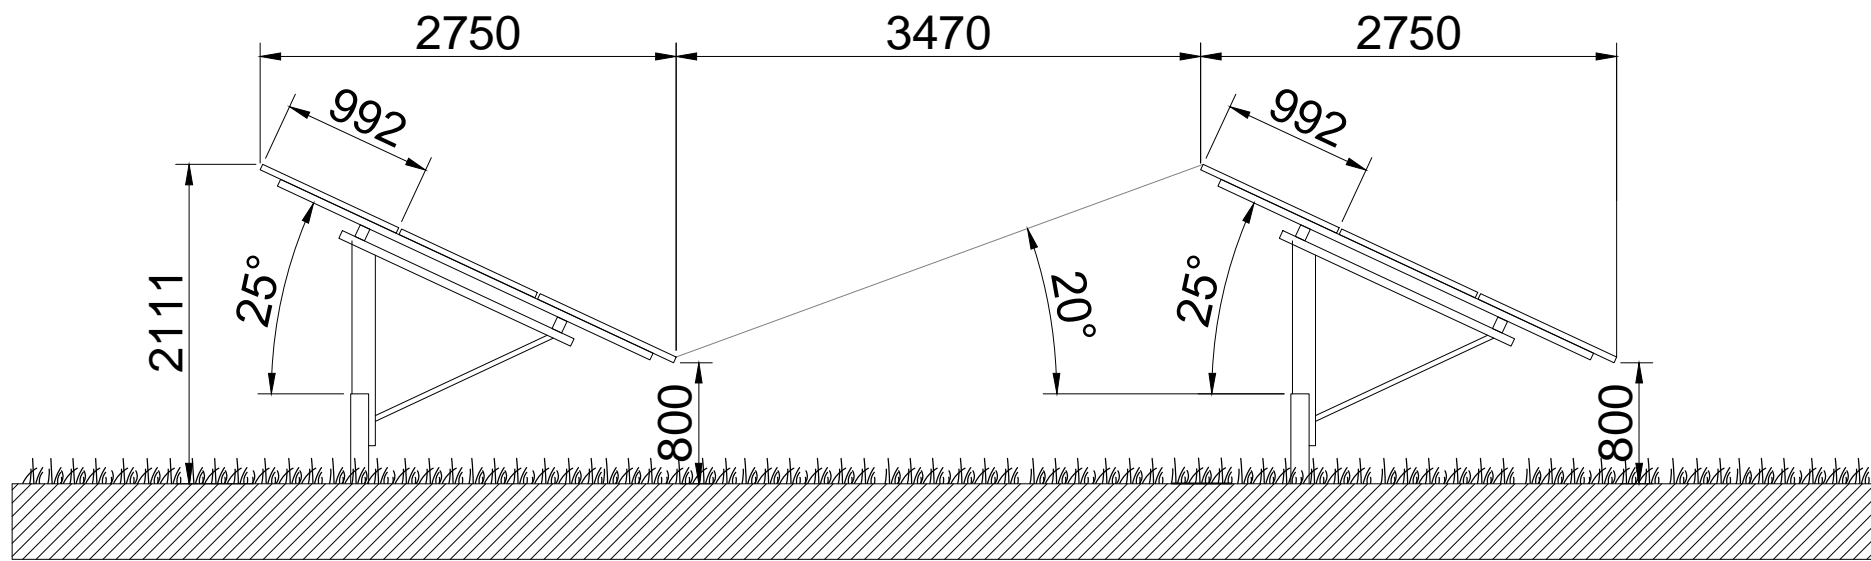

Typical Section

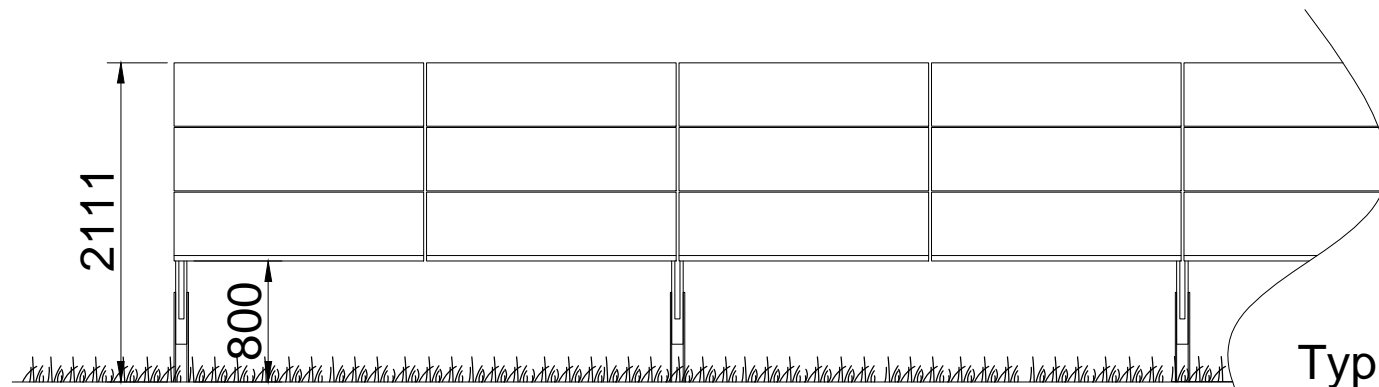


Typical Elevation

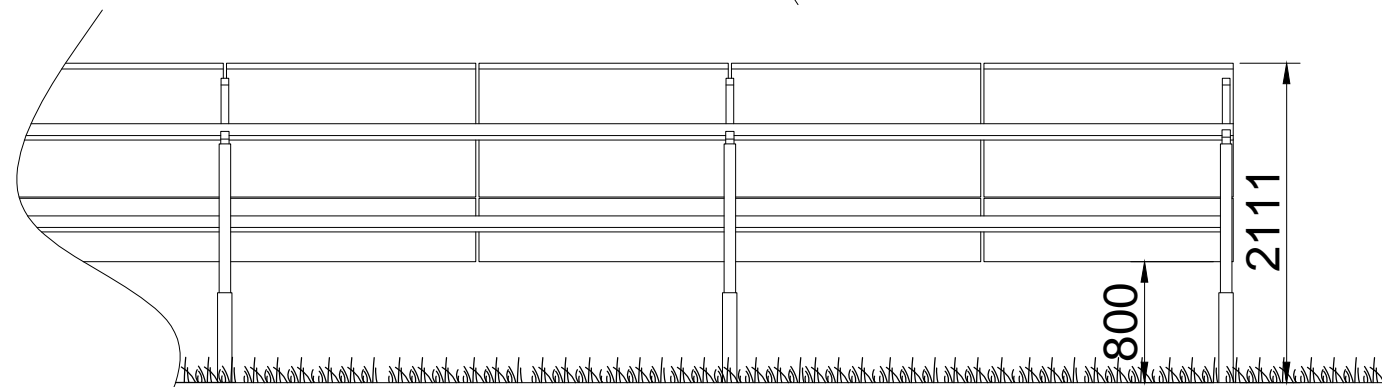

Typical Rear Elevation

A3 - (420 x 297)mm

THIS DOCUMENT IS THE PROPERTY OF LIGHTSOURCE RENEWABLE ENERGY LTD. IT IS PROHIBITED TO REPRODUCE IT FOR OTHER PURPOSES WITHOUT AUTHORISATION IN WRITING.

TYPICAL PANELS ELEVATION 3 LANDSCAPE			
DA	XX	XX	21.10.14
DRAWN	CHECKED	APPROVED	DATE
Paper Size:	Scale:	Sheet:	
A3	1:50@A3	1	
DRAWING NUMBER:		STATUS:	
TYP_P_E_3L		Preliminary	
 LIGHTSOURCE SWITCHING ON SUNLIGHT			
Lightsource Renewable Energy Limited, 7th Floor, 33 Holborn, London, EC1N 2HT General: +44 (0) 333 200 0755 Web: www.lightsource-re.co.uk info@lightsource-re.co.uk			