

THIS COPY HAS BEEN MADE BY OR WITH THE AUTHORITY OF SEVEN
 AND IS NOT TO BE USED FOR CONSTRUCTION OR FOR ANY OTHER PURPOSES
 WITHOUT THE WRITTEN PERMISSION OF SEVEN. ANY UNAUTHORIZED
 REPRODUCTION OR ALTERATION OF THIS COPY IS STRICTLY PROHIBITED AND
 WILL BE DEEMED AN OFFENCE UNDER THE COPYRIGHT ACT 1988.


1. DO NOT SCALE FROM THIS DRAWING - USE FIGURED DIMENSIONS ONLY
2. TO BE READ IN CONJUNCTION WITH ALL OTHER CONSULTANTS / SPECIALISTS' DRAWINGS. REPORT ANY DISCREPANCIES BEFORE AFFECTED WORK COMMENCES
3. ALL DIMENSIONS UNLESS OTHERWISE TO BE CHECKED ON SITE BY CONTRACTOR BEFORE WORK COMMENCES




SOUTH ELEVATION



WEST ELEVATION

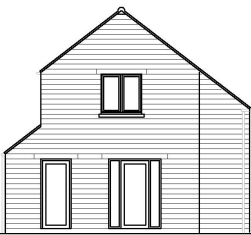

NORTH ELEVATION

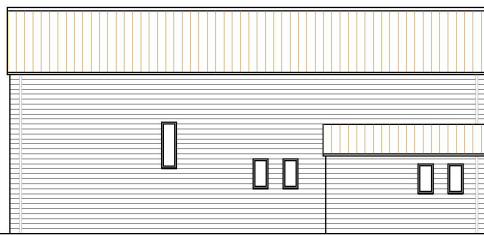

EAST ELEVATION



PLOT 2 - PROPOSED ELEVATIONS
 1:100

rev. description
 A 08/01/15 RS Abu
 issued for Planning


DATE VALID
 23/04/15

GEM Construction LTD
 client
 The Old Filling Station
 Ampthorp, York
 project
 Plot 2
 Proposed Elevations
 drawing title
 015123_P121
 drawing number
 A
 revision
 PLANNING
 drawing title
 1:100@A3
 scale
 April 2015
 date
 RS
 drawn by
 Abu
 checked by

seven
 Seven Architecture Office Ltd
 7th Floor, 100 Broad Street, Bristol, BS1 4QU
 0117 903 9031
 0117 903 9032
 7th Floor, 100 Broad Street, Bristol, BS1 4QU
 0117 903 9031
 0117 903 9032
 www.sevenarch.co.uk



EAST ELEVATION

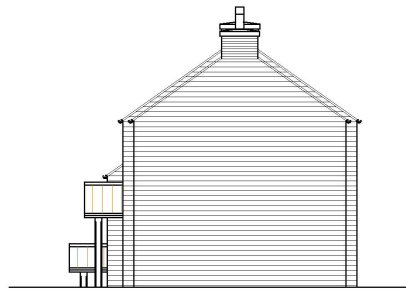

NORTH ELEVATION



WEST ELEVATION



PLOT 3 - PROPOSED ELEVATIONS
1:100

THIS COPY HAS BEEN MADE BY OR WITH THE AUTHORITY OF RYEDALE DISTRICT COUNCIL PURSUANT TO SECTION 47 OF THE COPYRIGHT DESIGNS AND PATENTS ACT 1988. UNLESS THAT ACT PROVIDES A RELEVANT EXCEPTION TO COPYRIGHT, THE COPY MUST NOT BE COPIED WITHOUT THE PRIOR PERMISSION OF THE COPYRIGHT OWNER.

DATE VALID
23/04/15

- Notes
- DO NOT SCALE FROM THIS DRAWING - USE FOUND DIMENSIONS ONLY
 - TO BE READ IN CONJUNCTION WITH ALL OTHER CONSULTANT'S SPECIFICATIONS. REPORT ANY DISCREPANCIES BEFORE AFFECTED WORK COMMENCES
 - ALL SETTING OUT DIMENSIONS TO BE CHECKED ON SITE BY CONTRACTOR BEFORE WORK COMMENCES


no.	description	author	revision	date
A	ISSUED FOR PERMITTING	RS	ABU	

GEM Construction LTD	
client	The Old Filling Station Ampleforth, York
project	Plot 3 Proposed Elevations
drawing title	019123_P131
drawing number	A
revision	PLANNING
drawing status	1:100@A3
scale	April 2015
date	RS
drawn by	ABU
checked by	

seven
Seven Architects & Planners Ltd
Plot 3, The Old Filling Station, Ampleforth, York YO24 1JH
Tel: 0191 234 7777
Fax: 0191 234 7777
Email: info@sevenarchitects.co.uk
www.sevenarchitects.co.uk



EAST ELEVATION

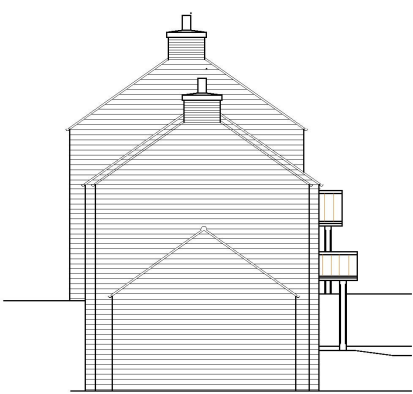

SOUTH ELEVATION



WEST ELEVATION



- Notes
1. DO NOT SCALE FROM THIS DRAWING - USE FIGURED DIMENSIONS ONLY
 2. TO BE READ IN CONJUNCTION WITH ALL OTHER CONSULTANT/SPECIMENISTS DRAWINGS. REPORT ANY DISCREPANCIES BEFORE AFFECTED WORK COMMENCES
 3. ALL SETTING OUT DIMENSIONS TO BE CHECKED ON SITE BY CONTRACTOR BEFORE WORK COMMENCES

no.	description	date	by
A	ISSUED based for Planning	RS	ABU

DATE VALID
23/04/15

GEM Construction LTD	
client	The Old Filling Station Ampleforth, York
project	Plot 4 Proposed Elevations
drawing title	019123_P141
drawing number	A
revision	PLANNING
drawing status	1:100@A3
scale	April 2015
date	RS
drawn by	ABU
checked by	

seven
Seven Architecture & Interiors Ltd
Plot 4, The Old Filling Station, Ampleforth, York YO24 0LH
T 01912 37777
F 01912 37777
E info@sevenarch.co.uk
www.sevenarch.co.uk


THIS COPY HAS BEEN MADE BY OR WITH THE AUTHORITY OF WESSALE DISTRICT COUNCIL PURSUANT TO SECTION 47 OF THE COPYRIGHT DESIGNS AND PATENTS ACT 1988 UNLESS THAT ACT PROVIDES A REDUNDANT EXCEPTION TO COPYRIGHT. THE COPY MUST NOT BE COPIED WITHOUT THE PRIOR PERMISSION OF THE COPYRIGHT OWNER.

PLOT 4 - PROPOSED ELEVATIONS
1:100

1. DO NOT SCALE FROM THIS DRAWING. USE DIMENSIONS DIMENSIONED ONLY
2. TO BE USED IN CONJUNCTION WITH ALL OTHER DRAWINGS AND SPECIFICATIONS
3. ALL SETTINGS OF FINISHES TO BE CHECKED ON SITE BY CONTRACTOR BEFORE WORK COMMENCES




view from Main Street

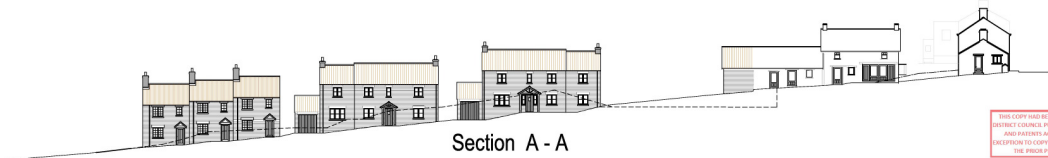

Section A - A

THIS COPY HAS BEEN MADE BY OR WITH THE AUTHORITY OF BREIDALE DISTRICT COUNCIL PURSUANT TO SECTION 47 OF THE COPYRIGHT ACTS 1987 AND PATENTS ACT 1988. UNLESS THAT ACT PROVIDES A RELEVANT EXCEPTION TO COPYRIGHT, THIS COPY MUST NOT BE COPIED WITHOUT THE PRIOR PERMISSION OF THE COPYRIGHT OWNER.

 

Section B - B



Section C - C

SOUTH ELEVATION



Section D - D

No.	Description	Revised	By	Auth.
1	Issue for Planning			

GSM Construction LTD

Client: The Old Milling Station, Anglewath, York

Project: Site Sections As Proposed

Drawing No: 015/125_P300

Revision: A

Drawing Date: PLANNING

Scale: 1:200 (A1)

Date: April 2015

Drawn By: JCS

Checked By: ABG

Drawn By: seven

seven architecture ltd

70-72 Colindale Avenue, London, NW9 1AB

020 457 0000

020 457 0001

DATE VALID
23/04/15