

THIS COPY HAS BEEN MADE BY OR WITH THE AUTHORITY OF THE ARCHITECTURAL BOARD OF THE CITY OF RYEDALE. IT IS THE PROPERTY OF THE ARCHITECTURAL BOARD OF THE CITY OF RYEDALE AND IS TO BE USED ONLY FOR THE PURPOSES FOR WHICH IT WAS ISSUED. IT IS NOT TO BE REPRODUCED OR TRANSMITTED IN ANY FORM OR BY ANY MEANS, ELECTRONIC OR MECHANICAL, WITHOUT THE EXPRESS WRITTEN PERMISSION OF THE ARCHITECTURAL BOARD OF THE CITY OF RYEDALE.

RYEDALE DM

29 JUN 2015

DEVELOPMENT  
MANAGEMENT

IS/00723/ru

CLIENT

SIMON ELLIS

JOB TITLE

GENERAL PURPOSE SHED

DRAWING TITLE

PROPOSED ELEVATIONS

SCALE

1:100

DRAWN


MARY  
JAMES

DATE


27-4-15

DWE NO

4

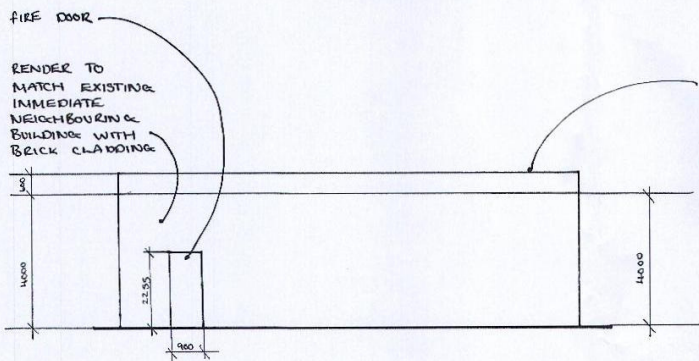

PROPOSED BACK ELEVATION (EAST FACING) SCALE @ 1:100

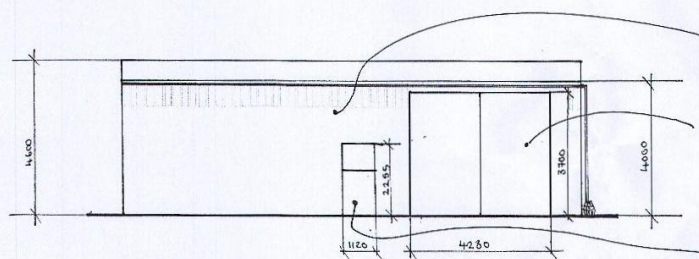

PROPOSED FRONT ELEVATION (WEST FACING) SCALE @ 1:100

THIS COPY HAS BEEN MADE BY OR WITH THE AUTHORITY OF HERMETS OF THE COPYRIGHT AND DESIGNERS AND ARCHITECTS ACT 1988. UNLESS OTHERWISE STATED, NO LIABILITY FOR COPYRIGHT INFRINGEMENT SHALL BE COMED WITHOUT THE PRIOR PERMISSION OF THE COPYRIGHT OWNER.

RYEDALE DM  
29 JUN 2015  
DEVELOPMENT  
MANAGEMENT

15/00723/FL

CLIENT		
SIMON ELLIS		
JOB TITLE		
GENERAL PURPOSE SHED		
DRAWING TITLE		
PROPOSED FRONT AND BACK ELEVATION		
SCALE	DRAWN	DATE
1:100	MARY JAMES	27-4-15
DWG N°/		
2		

YORKSHIRE BOARDING TO MATCH EXISTING NEIGHBOURING BUILDING AND IN KEEPING WITH SURROUNDING RURAL AREA


CUTTERING FROM WEST FACING SIDE TO EMPTY INTO WATER BUTT (OLD WOODEN BEER BARREL)

RIGHT SIDE (SOUTH FACING) ELEVATION SCALE @ 1:100

DOUBLE PITCHED ROOF TILED TO MATCH EXISTING IMMEDIATE NEIGHBOURING BUILDING WITH TILED EFFECT INSULATED PANELS

RENDER TO MATCH EXISTING IMMEDIATE NEIGHBOURING BUILDING WITH BRICK CHADDING

SHRUBS AND PLANTERS TO HELP INTEGRATE INTO RURAL SURROUNDINGS

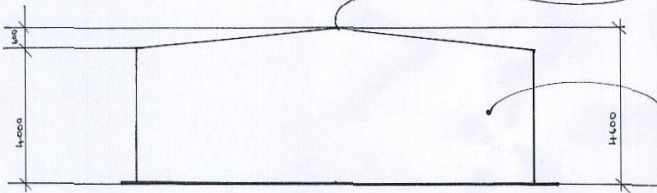

LEFT SIDE (NORTH FACING) ELEVATION SCALE @ 1:100

DOUBLE PITCHED ROOF TILED TO MATCH EXISTING IMMEDIATE NEIGHBOURING BUILDING WITH TILED EFFECT INSULATED PANELS

RENDER TO MATCH EXISTING IMMEDIATE NEIGHBOURING BUILDING

THIS COPY HAS BEEN MADE BY OR WITH THE AUTHORITY OF THE ARCHITECT. THE ARCHITECT'S LIABILITY IS LIMITED TO THE DESIGN DESCRIBED HEREIN AND DOES NOT EXTEND TO ANY OTHER WORK OR TO THE CONSTRUCTION OF THE WORK. THE ARCHITECT'S LIABILITY IS LIMITED TO THE DESIGN DESCRIBED HEREIN AND DOES NOT EXTEND TO ANY OTHER WORK OR TO THE CONSTRUCTION OF THE WORK.

RYEDALE DM  
29 JUN 2015  
DEVELOPMENT  
MANAGEMENT

15/00923/RU

CLIENT SIMON ELLIS		
JOB TITLE GENERAL PURPOSE SHEO		
DRAWING TITLE LEFT AND RIGHT SIDE ELEVATION		
SCALE 1:100	DRAWN MARY JAMES	DATE 27-4-15
DWG NO/ 3		