


THIS COPY HAS BEEN MADE BY OR WITH THE AUTHORITY OF RYEGATE DISTRICT COUNCIL PURSUANT TO SECTION 41 OF THE COPYRIGHT DESIGN AND PATENTS ACT 1988, UNLESS THAT ACT PROVIDES A RELEVANT EXCEPTION TO COPYRIGHT. THE COPY MUST NOT BE COPIED WITHOUT THE PERMISSION OF THE COPYRIGHT OWNER.

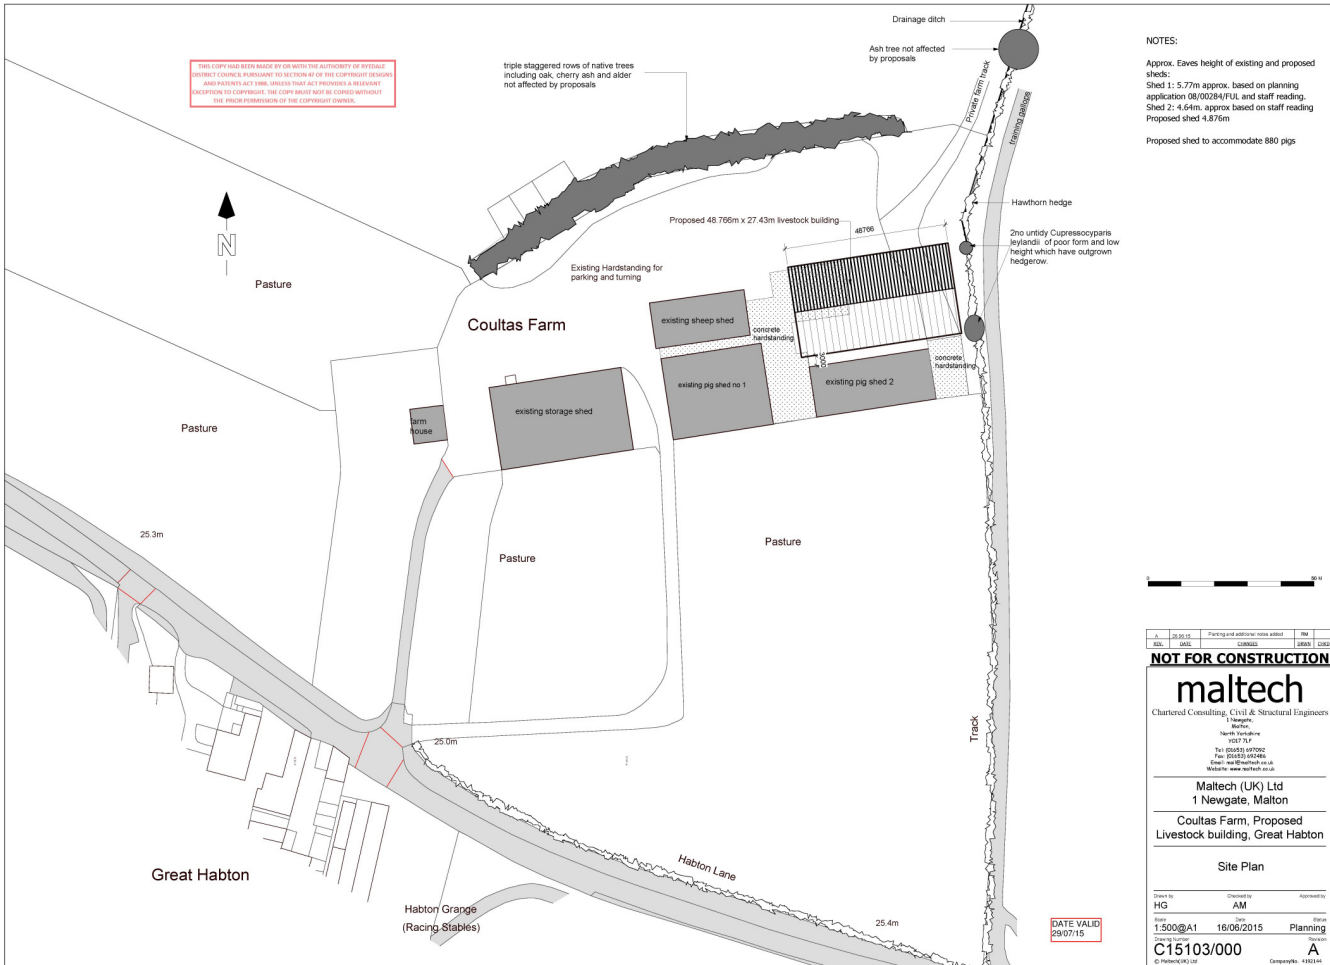

NOTES:
 Approx. Eaves height of existing and proposed sheds:
 Shed 1: 5.77m approx. based on planning application 08/00284/FUL and staff reading.
 Shed 2: 4.64m approx based on staff reading
 Proposed shed 4.275m
 Proposed shed to accommodate 880 pigs



NO.	DATE	DESCRIPTION	BY	CHKD
1	16/06/2015	Issue for Construction	AM	

NOT FOR CONSTRUCTION

maltech
 Chartered Consulting, Civil & Structural Engineers
 1 Newgate,
 Malton,
 North Yorkshire
 YO17 7LP
 Tel: (01535) 657246
 Fax: (01535) 657246
 Email: info@maltech.co.uk
 Website: www.maltech.co.uk

Maltech (UK) Ltd
 1 Newgate, Malton

Coultas Farm, Proposed Livestock building, Great Habton

Site Plan

Checked by: HG
 Drawn by: AM
 Date: 16/06/2015
 Scale: 1:500@A1
 Issue: Planning
 Project: C15103/000
 Drawing: A
 © Maltech (UK) Ltd Company No: 4182144

DATE VALID
29/07/15