




THIS COPY HAS BEEN MADE BY OR WITH THE AUTHORITY OF RYSDALE DISTRICT COUNCIL PURSUANT TO SECTION 47 OF THE COPYRIGHT DESIGNS AND PATENTS ACT 1988. UNLESS THAT ACT PROVIDES A RELEVANT EXCEPTION TO COPYRIGHT, THIS COPY MUST NOT BE COPIED WITHOUT THE PRIOR PERMISSION OF THE COPYRIGHT OWNER.

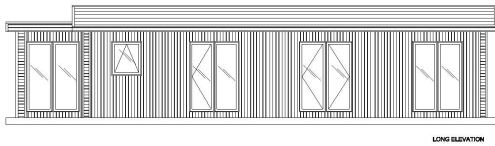


LONG ELEVATION

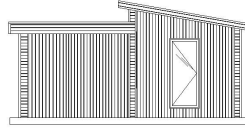

SHORT ELEVATION

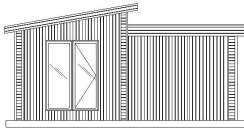

SHORT ELEVATION

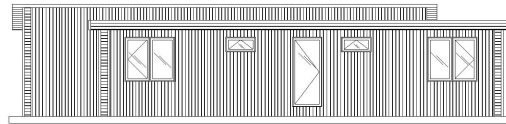

LONG ELEVATION

This drawing remains the property of Retreat Homes and should not be copied or reproduced without prior written consent

rev	date	description	by	chkd



the retreat

Tel: 016973 52033
 mail@retreathomes.co.uk
 www.retreathomes.co.uk

CLIENT

Susan Dale-Sunley

PROJECT

40 x 22ft 2 bed lodge

TITLE

Elevations

SCALE

1:100

DATE

26/02/13

DRAWN BY

TL

CHECKED BY

AR

DRAWING STATUS

AGREED

DRAWING No


BR-OR-2013-02-26-V1

REV

0

DATE VALID
22/09/15

THIS COPY HAS BEEN MADE BY OR WITH THE AUTHORITY OF RETREAT LODGES LIMITED. ANY REPRODUCTION OR ALTERATION OF THIS DRAWING WITHOUT THE WRITTEN CONSENT OF RETREAT LODGES LIMITED IS STRICTLY PROHIBITED. THE COMPANY ACCEPTS NO LIABILITY FOR ANY LOSS OR DAMAGE CAUSED BY THE USE OF THIS DRAWING.

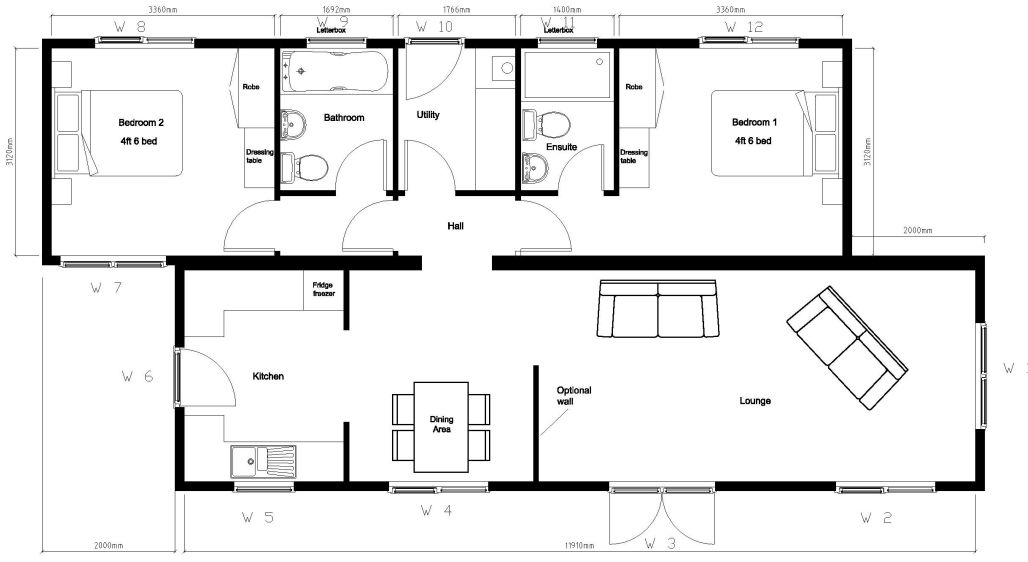

This drawing remains the property of Retreat Lodges and should not be copied or reproduced without prior written consent

rev	date	description	by	chkd

retreat LODGES

Retreat Lodges Limited
 Kirkbride Airfield, Kirkbride,
 Wigan,
 Cumbria, CA7 5LF.
 T: 016973 52033
 F: 0560 1273 109
 info@retreatlodges.co.uk
 www.retreatlodges.co.uk

CLIENT
 Susan Dale-Sunley

PROJECT
 40 x 22ft 2 bed lodge

TITLE
 Floor plan


SCALE 1:50	DATE 25.02.13
DRAWN BY TL	CHECKED BY AR

DRAWING STATUS
 Provisional

DRAWING No SWE-V3-2013-02-25	REV 2
---------------------------------	----------


DATE VALID
22/09/15

THIS COPY HAS BEEN MADE BY OR WITH THE AUTHORITY OF RETREAT HOMES AND SHOULD BE USED ONLY FOR THE PROJECT AND SITE SPECIFICALLY IDENTIFIED IN THIS DRAWING. ANY OTHER USE OF THIS DRAWING WITHOUT THE WRITTEN PERMISSION OF RETREAT HOMES IS STRICTLY PROHIBITED. THE USER SHALL BE RESPONSIBLE FOR ANY DAMAGE TO THE DRAWING OR THE CONSTRUCTION OF THE PROJECT.

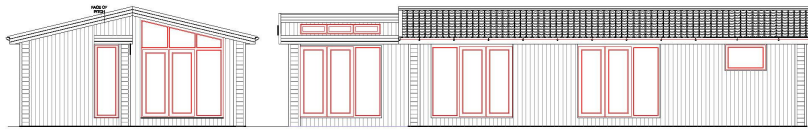

END ELEVATION

FRONT ELEVATION

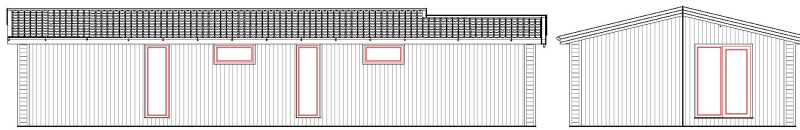

REAR ELEVATION

END ELEVATION

This drawing remains the property of Retreat Homes and should not be copied or reproduced without prior written consent

rev	date	description	by	chkd



Tel: 016973 52033
 mail@retreathomes.co.uk
 www.retreathomes.co.uk

CLIENT

Susan Dale-Sunley

PROJECT

12m (15.6048m) x 6.8m

TITLE

RUSLAND RETREAT

SCALE

1:100

DATE

05/09/12

DRAWN BY

WEM

CHECKED BY

AR

DRAWING STATUS

PROVISIONAL

DRAWING No

MD-2012-09-05-V3

REV

02

DATE VALID
22/09/15

THIS COPY HAS BEEN MADE BY OR WITH THE AUTHORITY OF RUSLAND DISTRICT COUNCIL PURSUANT TO SECTION 61 OF THE COPYRIGHT DESIGNS AND PATENTS ACT 1988. UNLESS THAT ACT PROVIDES A RELEVANT EXCEPTION TO COPYRIGHT, THE COPY MUST NOT BE COME WITHOUT THE PRIOR PERMISSION OF THE COPYRIGHT OWNER.

This drawing remains the property of Retreat Homes and should not be copied or reproduced without prior written consent

rev	date	description	by	chkd



the retreat

Tel: 016973 52033
 mail@retreathomes.co.uk
 www.retreathomes.co.uk

CLIENT
 Susan Dale-Sunley

PROJECT
 12m (15.604m) x 6.8m

TITLE
 RUSLAND RETREAT

SCALE
 1:50

DATE
 13-09-12

DRAWN BY
 WEM

CHECKED BY
 AR

DRAWING STATUS
 Provisional

DRAWING No
 MD-RR-2012-09-13-V3

REV
 02

DATE VALID
 22/09/15

