


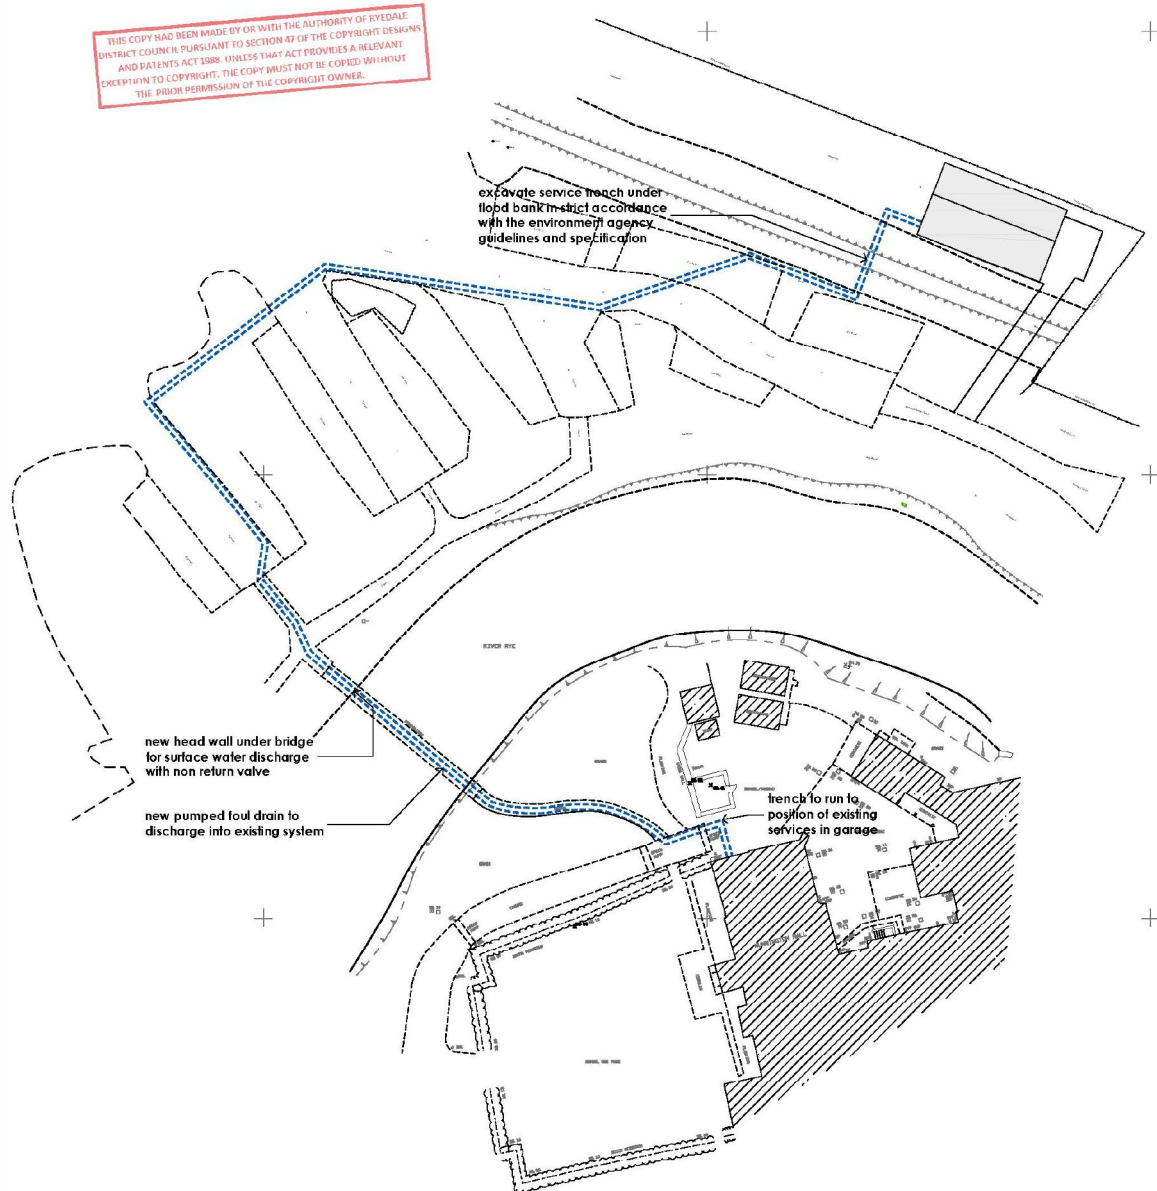

THIS COPY HAS BEEN MADE BY OR WITH THE AUTHORITY OF RYEDALE DISTRICT COUNCIL PURSUANT TO SECTION 47 OF THE COPYRIGHT DESIGNS AND PATENTS ACT 1988. UNLESS THAT ACT PROVIDES A RELEVANT EXCEPTION TO COPYRIGHT, THE COPY MUST NOT BE COPIED WITHOUT THE PRIOR PERMISSION OF THE COPYRIGHT OWNER.



NOTES
 do not scale from this drawing
 any dimensions shown on this drawing must be checked on site, and all discrepancies reported to the architect immediately

proposed line of services trenches
 2 - Client amendments, TPA issue - drs - 23/10/15
 1 - tpa issue - drs - 02/10/15

Ferrey & Mennim Ltd
 Chartered Architects
 48 Goodramgate York YO1 7LF
 Tel: 01904 624103
 info@ferreymennim.co.uk www.ferreymennim.co.uk

DATE VALID
 27/10/15

JOB NUNNINGTON HALL GARDENERS STORE			
DWG SITE PLAN AS PROPOSED			
SCALE: 1:500 @ A3			
DATE: 15 JUNE 2015			
DRAWN: DRS			
DWG No:	2444	SP	2