



NOTES
 do not scale from this drawing
 any dimensions shown on this drawing must be checked on site, and all discrepancies reported to the architect immediately

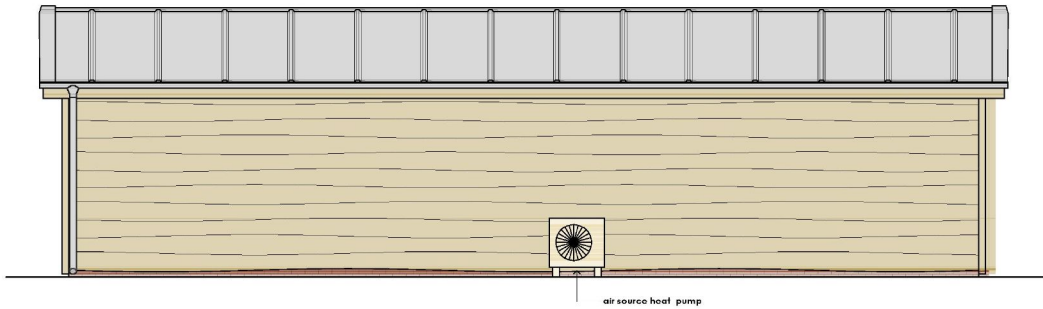

NORTH ELEVATION

THIS COPY HAS BEEN MADE BY US WITH THE AUTHORITY OF FERRER & MENNIM LTD. ANY OTHER COPY MADE WITHOUT OUR PERMISSION IS UNLAWFUL. ANY PARTY WHO ACTS IN DEFIANCE OF THIS NOTICE IS LIABLE TO US FOR DAMAGES AND COSTS INCURRED BY US IN ENFORCEING THIS NOTICE.

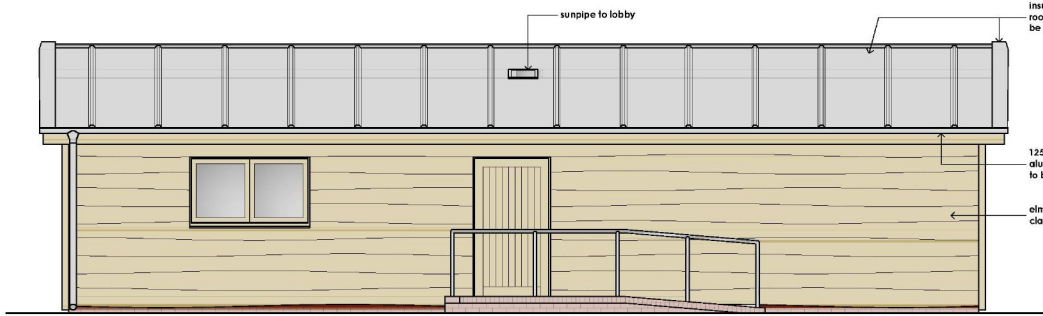



SOUTH ELEVATION

FOR NUNNINGTON HALL GARDENERS STORE		
DWG NORTH & SOUTH ELEVATIONS AS PROPOSED		
SCALE:	1:50 @ A3	
DATE:	16 JUNE 2015	
DRAWN BY:	DJS	
DWG NO:	2444	02 2

DATE VALID 27/10/15


2 - Client amendments, TPA issue - djs - 23/10/15
 1 - TPA issue - djs - 22/07/15
 P - Preliminary issue for comment - djs - 17/06/15

 

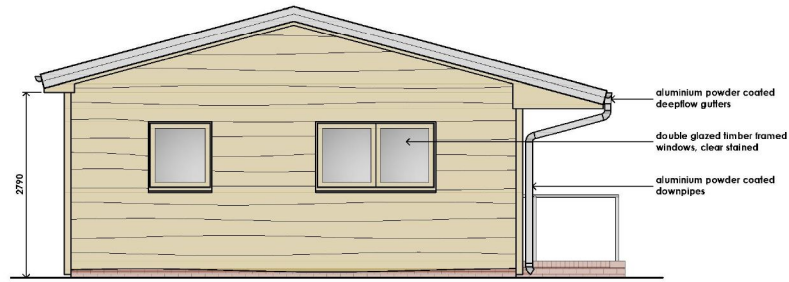

EAST ELEVATION

THIS COPY HAS BEEN MADE BY OR WITH THE AUTHORITY OF REDEAR DESIGN GROUP, PERMITTED TO SECTION 42 OF THE COPYRIGHT DESIGN AND PATENTS ACT 1988 UNLESS THE FACT PROVIDES OTHERWISE. IN ACCORDANCE TO COPYRIGHT, THIS COPY MUST NOT BE COPIED WITHOUT THE PRIOR PERMISSION OF THE COPYRIGHT OWNER.

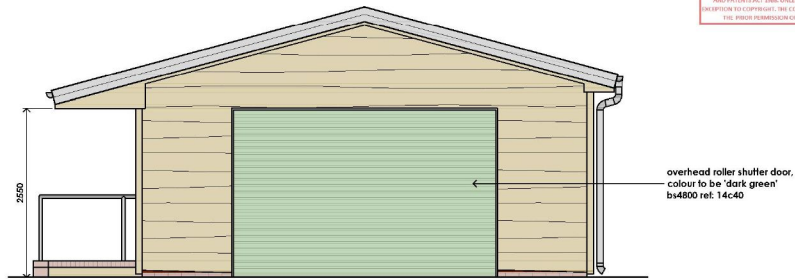

WEST ELEVATION

Ferrey & Mennim
 Chartered Architects Ltd
 48 Goodramgate York YO1 7LF
 Tel: 01904 624100 Fax: 01904 638244
 www.ferreymennim.co.uk

NOTES

do not scale from this drawing
 any dimensions shown on this drawing must be checked on site, and all discrepancies reported to the architect immediately

- 2 - Client amendments, TPA issue - drs - 23/10/15
- 1 - TPA issue - drs - 22/07/15
- P - Preliminary issue for comment - drs - 17/06/15



DATE VALID
 27/10/15

JOB NUNNINGTON HALL GARDENERS STORE			
DWG EAST & WEST ELEVATIONS AS PROPOSED			
SCALE: 1:50 @ A3			
DATE: 15 JUNE 2015			
DRAWN: DRS			
DWG NO:	2444	03	2