

THIS DRAWING IS TO BE READ IN CONJUNCTION WITH THE SCHEDULE OF WORKS



**IAN PICK ASSOCIATES LTD**  
Specialist Agricultural & Rural Planning Consultants

Station Farm Offices  
Wansford Road  
Nafferton  
Driffield  
East Yorkshire  
YO25 8NJ  
T : 01377 253363  
E : mail@ianpick.co.uk  
W : www.ianpickassociates.co.uk

CLIENT  
R E & S E Gwilliam  
Givendale Head Farm  
Skeinton  
YO15 9PU

JOB TITLE  
General Purpose Storage Building


DWG. TITLE  
Site Plan A1

SCALE 1:500  
DRW SH

DWG NUMBER  
IPIEG/02

DATE Feb 16  
REV -

DATE VALID  
12/2016

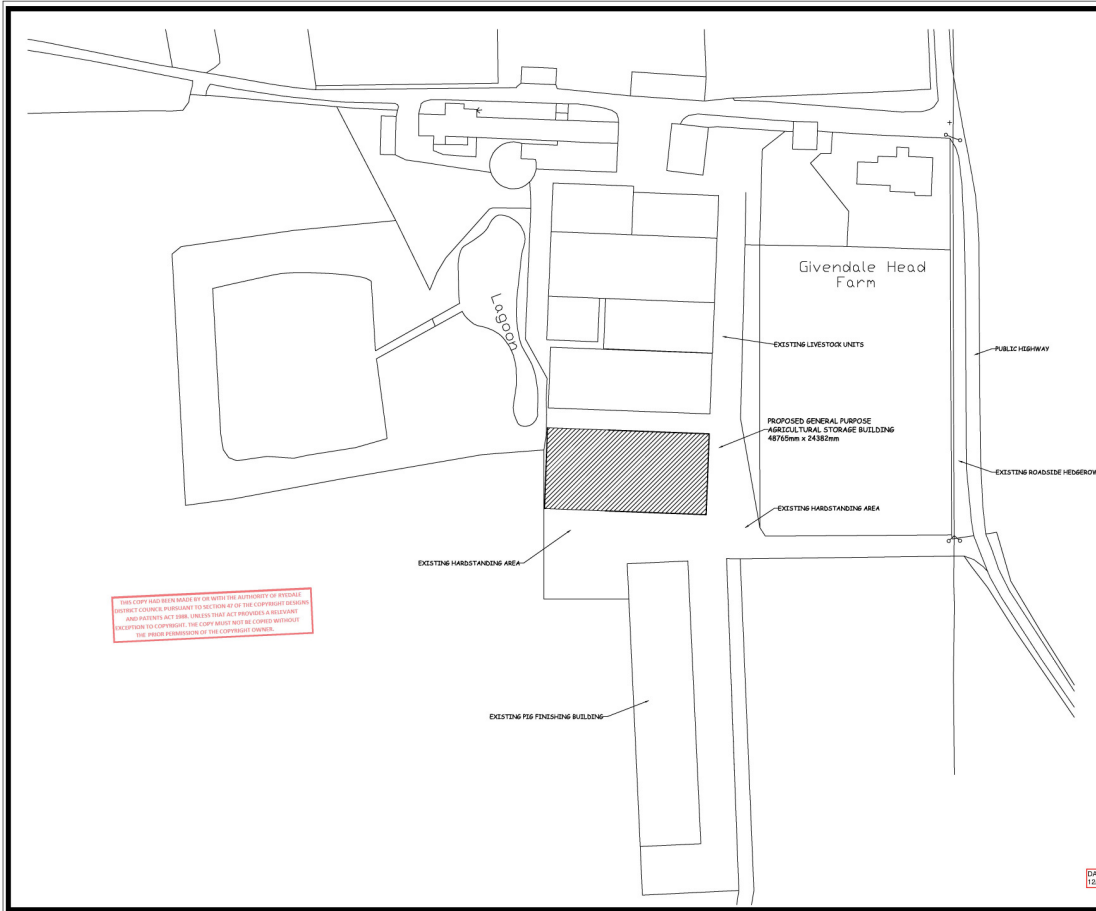

THIS COPY HAS BEEN MADE BY OR WITH THE AUTHORITY OF IAN PICK ASSOCIATES LTD. ANY OTHER COPIES OF THIS DRAWING ARE UNAUTHORIZED. ANY REVISIONS TO THIS DRAWING WILL BE INDICATED BY A RED LINE. 