




THIS DRAWING IS TO BE READ IN CONJUNCTION WITH THE SCHEDULE OF WORKS

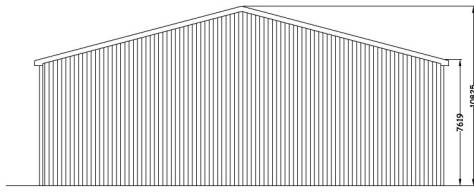


EAST ELEVATION

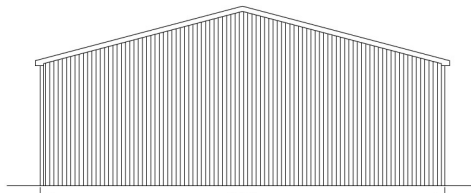

WEST ELEVATION

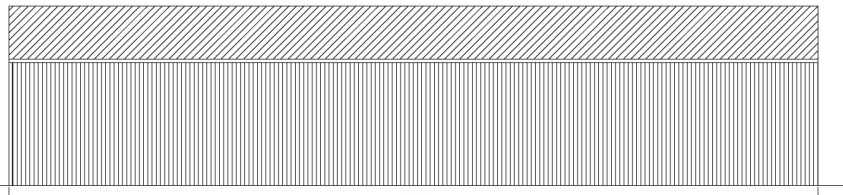

NORTH ELEVATION

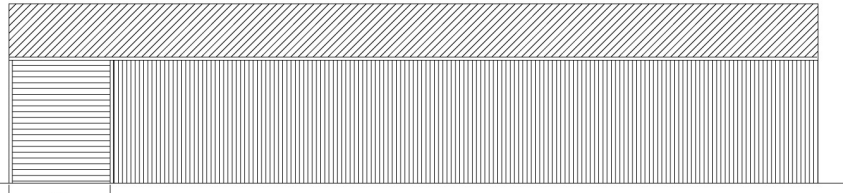

SOUTH ELEVATION

THIS COPY HAS BEEN MADE BY AN UNQUALIFIED PERSON. THE CLIENT ACCEPTS FULL RESPONSIBILITY FOR THE ACCURACY OF THE INFORMATION PROVIDED AND THE QUALITY OF THE WORK. THE CLIENT ACCEPTS THAT THE INFORMATION PROVIDED IS FOR INFORMATION ONLY AND IS NOT TO BE USED FOR ANY OTHER PURPOSE.



**IAN PICK ASSOCIATES LTD**  
Specialist Agricultural & Rural Planning Consultants

Station Farm Offices  
Wansford Road  
Nafferton  
Driffield  
East Yorkshire  
YO25 8NJ  
T : 01377 253363  
E : mail@ianpick.co.uk  
W : www.ianpickassociates.co.uk

CLIENT  
R E & S E Gwilliam  
Givendale Head Farm  
Snaithon  
YO15 9PU

JOB TITLE  
General Purpose Storage  
Building

DWG. TITLE  
Elevations A1

SCALE 1:100  
DRW SH

DWG NUMBER  
IPIEG/03

DATE Feb 16  
REV -

DATE VALID  
12/02/16