
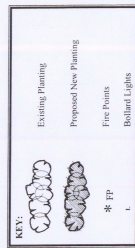


**APPLICANT: Mr T. Foster, 2A Station Road,
Stokesley, Middlesbrough.**

*Change of use of land at Wombleton Airfield,
Moorfields Lane, Wombleton, York, to permit the siting
of timber-clad cabins for tourism and leisure use.*

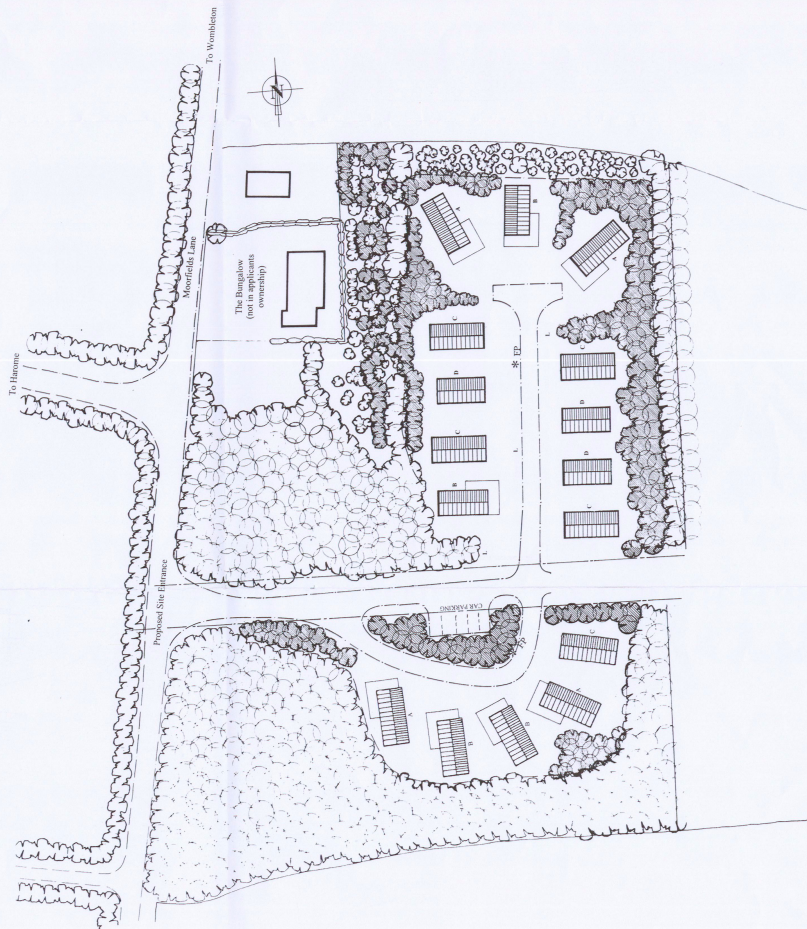

REVISED PLAN

- NOTES**
1. Must be certified by timber clad units, risk and field in accordance with the Ryedale Timber Clad Site License conditions.
 2. All units shall be clad with brown with black dark grey pathing shaped roof cladding.
 3. All units are capable of meeting the definition of a caravan as determined within the Caravan Sites and Control of Sites Act 1968.
 4. New tree and hedge planting to be introduced as shown in the plan.
 5. All existing trees and hedges to be retained.
 6. Existing approved highway access point to be utilised.
 7. Foot ways to existing mans.
 8. Removal of debris and concrete areas.

Revision A, 06/12/06. Right Of Way added to drawing.

APPLICANT
Mr T. Foster
2A Station Road
Stokesley
Middlesbrough
TS9 5AH

PROJECT
Change of use of land at Wombleton Airfield, Moorfields Lane, York, to permit the siting of timber-clad cabins for tourism and leisure use.

DETAIL
Site Plan - As Proposed
06/10/09/09EL
RYEDALE LTD
08 DEC 2009
RIBBYNSIDE, YORK

DRAWING No: T23/01/02
SCALE: 1:500
REVISIONS: A

EDWARDSON ASSOCIATES
Paddock House
10 Middle Street South
Driffield YO25 6PT
TEL: 01377 249720 FAX: 01377 250652

Site Plan - As Proposed (1:500)