



Drawings to be read in conjunction with other documents, including all Statutory Orders, Councils and all other relevant information. Any development shall be subject to the provisions of any Statutory Orders. The Contractor shall be responsible for obtaining all necessary permissions. 

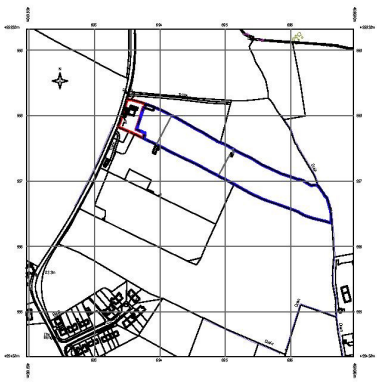

Location Plan Scale 1:2500

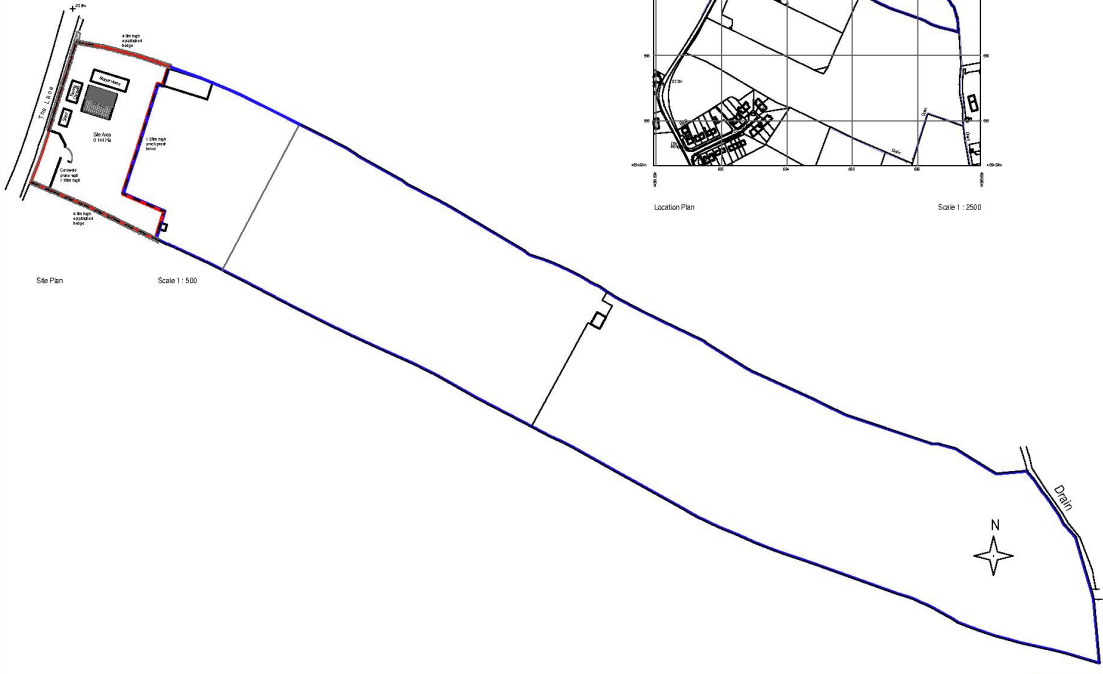

Site Plan Scale 1:500

NOT VALID FOR CONSTRUCTION OF ANY DEVELOPMENT WITHOUT THE NECESSARY PERMISSIONS FROM THE LOCAL AUTHORITY. THE CONTRACTOR SHALL BE RESPONSIBLE FOR OBTAINING ALL NECESSARY PERMISSIONS. THE CONTRACTOR SHALL BE RESPONSIBLE FOR OBTAINING ALL NECESSARY PERMISSIONS.

Rev	Date	Description
01	03/05/2016	Issue for Construction

**DAVID M. C. CHAP**  
 Architectural & Surveying Services  
 9 Wils. Way, Hildesley  
 King's Lynn, Norfolk  
 PE30 2JH  
 01493 710100  
 01493 710101  
 www.davidmcs.com

**Project:**  
 Craft Farm, The Lane  
 Gate Hildesley  
 North Yorkshire

**Title:**  
 Proposed Site and Location

File No:	08.03.16	Scale:	1:500, 1:2500 @ A1
Drawn:	dmg	Check:	dmg
Date:	03/05/2016	Sheet:	A1 B06 B3

DATE VALID:  
03.05.2016