



THIS COPY HAS BEEN MADE BY OR WITH THE AUTHORITY OF BRUCEAD
DIRECT COILING PARALLEL TO SECTION 84 OF THE COPYRIGHT DESIGNS
AND PATENTS ACT 1988, UNLESS THAT ACT PROVIDES A DIFFERENT
MEANS TO COPYRIGHT. THE COPY SHALL NOT BE COPIED WITHOUT
THE WRITTEN PERMISSION OF THE COPYRIGHT OWNER.

- KEY
1. FCS sheet
 2. Blockwork
 3. FCS sheet
 4. Corrugated iron
 5. Timber cladding

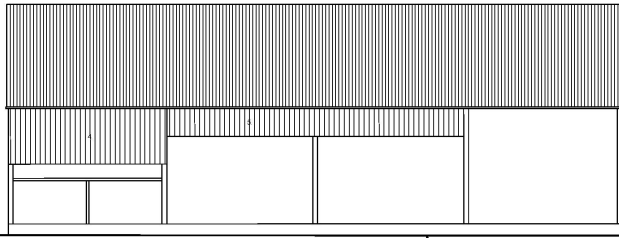


Existing South-East Elevation

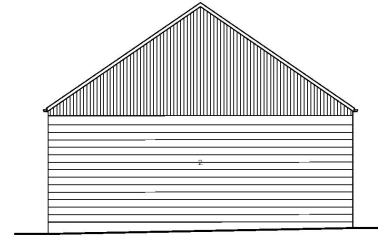


Existing North-East Elevation

Exposed concrete slab

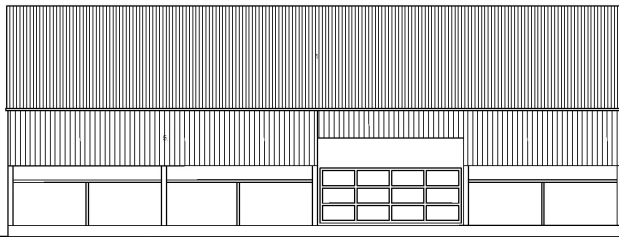

Existing North-West Elevation

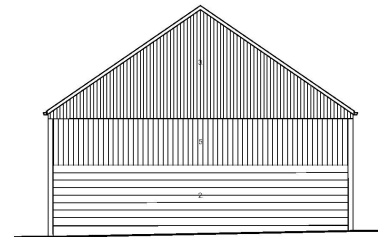

Existing South-West Elevation

mass architecture
54 Blossom Street
York
North Yorkshire
YO24 1AP
01904 848 898

info@massarchitecture.com
www.massarchitecture.com

- Notes
1. Do not scale from the drawing
 2. All dimensions to be checked on site by the contractor and such dimensions to be their responsibility
 3. Report all drawing errors and omissions to the architect

project title
Woodlands Farm, Flaxton

drawing title
Existing Barn Elevations

drawn A.R	check GM
scale 1:100@A3	date 07/04/16

project number A092

drawing number A092/141

status Planning

no.	description	by	date

DATE VALID
21/06/16