




- KEY
- 1 Red clamp brick
  - 2 Timber doors
  - 3 Timber and glass entrance door
  - 4 Timber framed double glazed window
  - 5 Brick panel
  - 6 Clay roof tile
  - 7 Velux roof light
  - 8 Concrete finish

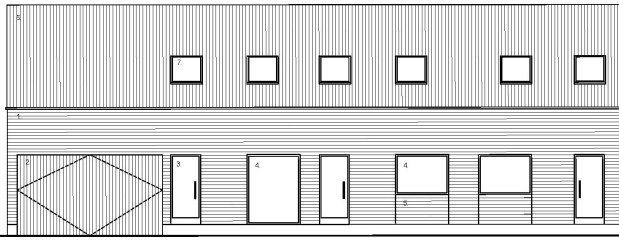


Proposed South-East Elevation

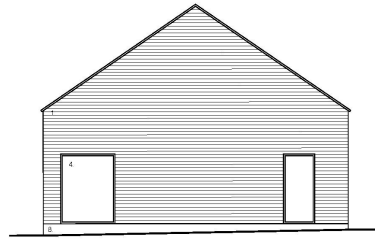

Proposed North-East Elevation

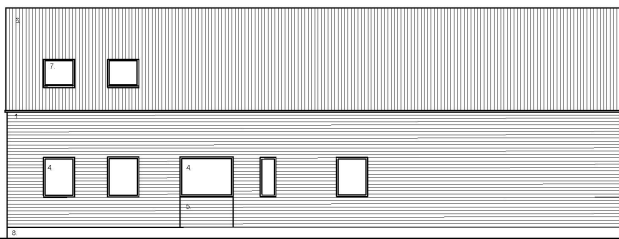

Proposed North-West Elevation

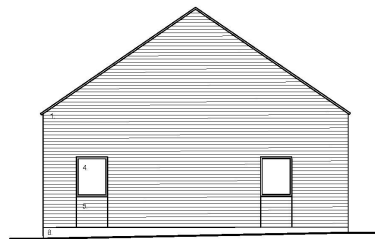

Proposed South-West Elevation

THIS COPY HAS BEEN MADE BY OR WITH THE AUTHORITY OF RYedale DISTRICT COUNCIL PURSUANT TO SECTION 47 OF THE COPYRIGHT DESIGN AND PATENTS ACT 1988. UNLESS THAT ACT PROVIDES A RELEVANT EXCEPTION TO COPYRIGHT, THE COPY MUST NOT BE COPIED WITHOUT THE PRIOR PERMISSION OF THE COPYRIGHT OWNER.

mass architecture  
54 Blossom Street  
York  
North Yorkshire  
YO24 1AP  
01904 848 898  
info@massarchitecture.com  
www.massarchitecture.com

Notes  
1. Do not scale from the drawing  
2. All dimensions to be checked on site by the contractor and such dimensions to be their responsibility  
3. Report all drawing errors and omissions to the architect

project title  
Woodlands Farm, Flaxton

drawing title  
Proposed Barn 1 Elevations

drawn GM	checked CH
scale 1:100@A3	date 28/03/16

project number A092

drawing number A092/131

status Planning

no.	description	by	date
A	Revised Titles	AJR	08/04/16

DATE VALID  
21/06/16