




THIS COPY HAS BEEN MADE BY OR WITH THE ASSISTANCE OF PERSONS
 DESIGNATED PURSUANT TO SECTION 47 OF THE COPYRIGHT ACTS
 AND PATENTS ACT 1988. UNLESS THAT ACT PROVIDES A REMEDY
 THEREFOR IN CONNECTION WITH THIS COPY, NO OTHER REMEDY
 SHALL BE AVAILABLE TO THE COPYRIGHT OWNER.

Client
 Rainbow Equine Hospital
 Location
 Rainbow Farm, Old Mason
 Project
 Rainbow Equine Hospital
 Drawing
 Ground Floor Plan
 Proposed
 Sheet No. Over File Number Date
 A1 BM 22.03.17
 Scale 1:100 Project 2016_01_AR20_01



1 First Floor 1:100

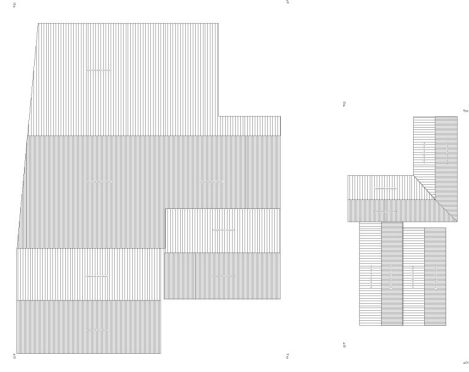


2 Roof Plan 1:200

THIS COPY HAS BEEN MADE BY OR WITH THE AUTHORITY OF RYEGALE DISTRICT COUNCIL PURSUANT TO SECTION 44 OF THE COPYRIGHT DESIGN AND PATENTS ACT 1988. UNLESS THAT ACT PROVIDES A RELEVANT EXCEPTION TO COPYRIGHT, THE COPY MUST NOT BE COPIED WITHOUT THE WRITTEN PERMISSION OF THE COPYRIGHT OWNER.

Client			
Rainbow Equine Hospital			
Address			
Rainbow Farm, Old Mason			
Site			
Rainbow Equine Hospital			
Drawn			
Ground First Floor & Roof Plan			
Proposed			
Sheet No.	Sheet	File Number/Date	
A1	BM	22.03.17	
Scale	Project	File Name	
1:100/200		2016_01_AR20_02	

THIS COPY HAD BEEN MADE BY OR WITH THE AUTHORITY OF RYEDALE DISTRICT COUNCIL PURSUANT TO SECTION 47 OF THE COPYRIGHT DESIGNS AND PATENTS ACT 1988. UNLESS THAT ACT PROVIDES A RELEVANT EXCEPTION TO COPYRIGHT, THE COPY MUST NOT BE COPIED WITHOUT THE PRIOR PERMISSION OF THE COPYRIGHT OWNER.

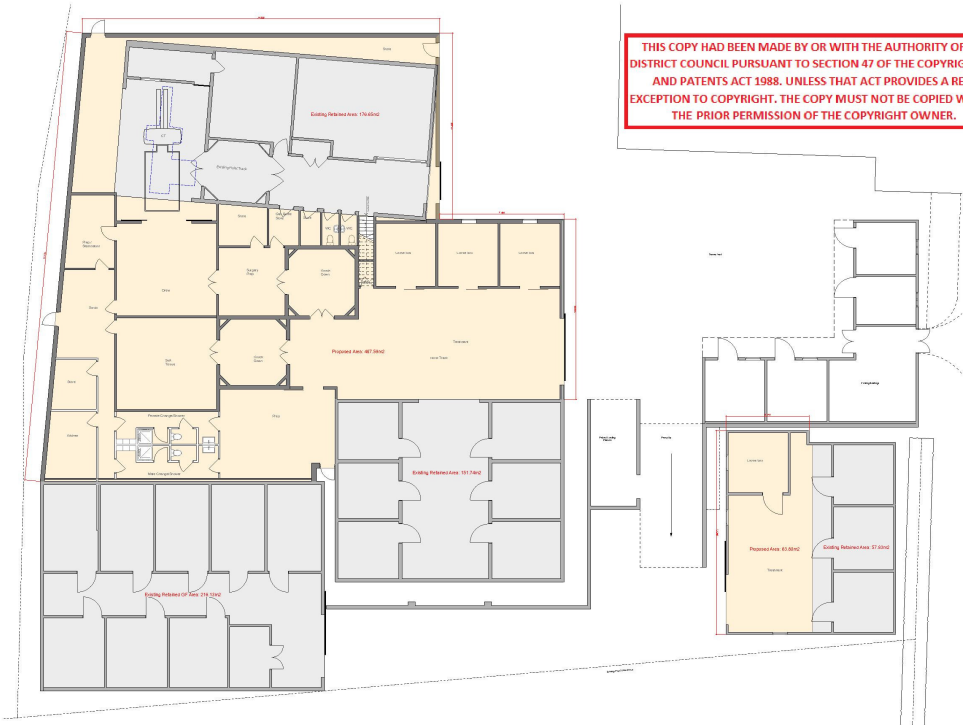


SK20_11

Ground Floor Area

1:100

Client		
Rainbow Equine Hospital		
Site		
Rainbow Farm, Old Mason		
Client		
Rainbow Equine Hospital		
Type		
Sketch Plan		
Proposed - GF Area		
Number	Sheet	Date/Revision
A1	BM	18.04.17
Scale	1:100	Project
		2018_01_SK20_11

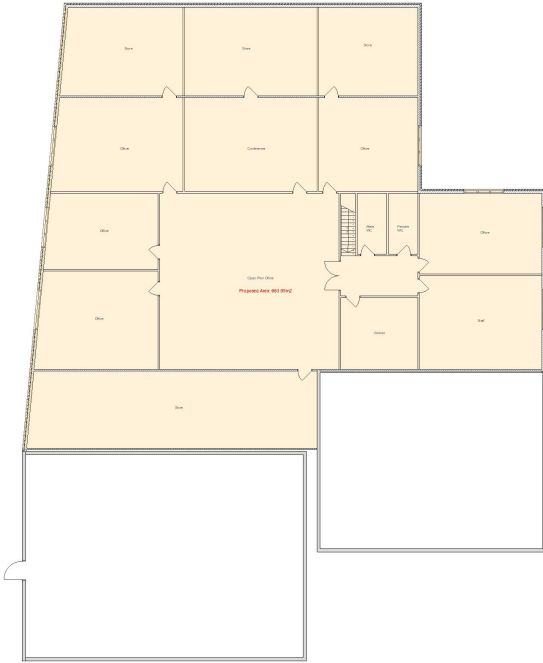

SK20_12 First Floor Area 1:100

THIS COPY HAS BEEN MADE BY OR WITH THE AUTHORITY OF RYEDALE DISTRICT COUNCIL PURSUANT TO SECTION 47 OF THE COPYRIGHT DESIGNS AND PATENTS ACT 1988. UNLESS THAT ACT PROVIDES A RELEVANT EXCEPTION TO COPYRIGHT, THE COPY MUST NOT BE COPIED WITHOUT THE PRIOR PERMISSION OF THE COPYRIGHT OWNER.

Client			
Rainbow Equine Hospital			
Address			
Rainbow Farm, Old Mason			
Town			
Rainbow Equine Hospital			
Project			
Sketch Plan			
Proposed - FT Area			
Number	Rev	Date/Description	
A1	BM	18.04.17	
Scale	1:100	Project	2018_01_SK20_12