

VALID
18.03.17

NOTES
The information on this drawing is copyright © and is the property of Savills. It may not be reproduced or stored in a retrieval system without the prior written consent of Savills. It is provided for the sole use of the client for the purposes stated. It is not to be used for any other purpose without the prior written consent of Savills. 

REVISIONS

REV	NOTE / DRAWN BY	DATE
-----	-----------------	------



PROJECT TITLE
FALL FIELDS
BACK LANE
WELLSON YORK TS41

CLIENT
MR WILLIAM SHAW

DRAWING TITLE
SITE PLAN (EXISTING)


SCALE 1:250 **PROJECT / DATE / REV. NO.**
Y001 2017/23/MAG/04

DRAWING STATUS
PLANNING **DRAWN BY** PSH **CHECKED BY** PSH **DATE** APRIL 17



THIS COPY IS NOT BE REPRODUCED OR COPIED IN ANY MANNER WITHOUT THE WRITTEN PERMISSION OF SAVILLS. ANY REPRODUCTION OR COPIING OF THIS DOCUMENT WITHOUT THE WRITTEN PERMISSION OF SAVILLS IS STRICTLY PROHIBITED.

ALL RIGHTS RESERVED. NO PART OF THIS DRAWING MAY BE REPRODUCED OR TRANSMITTED IN ANY FORM OR BY ANY MEANS, ELECTRONIC OR MECHANICAL, INCLUDING PHOTOCOPYING, RECORDING, OR BY ANY INFORMATION STORAGE AND RETRIEVAL SYSTEM, WITHOUT THE WRITTEN PERMISSION OF SAVILLS.

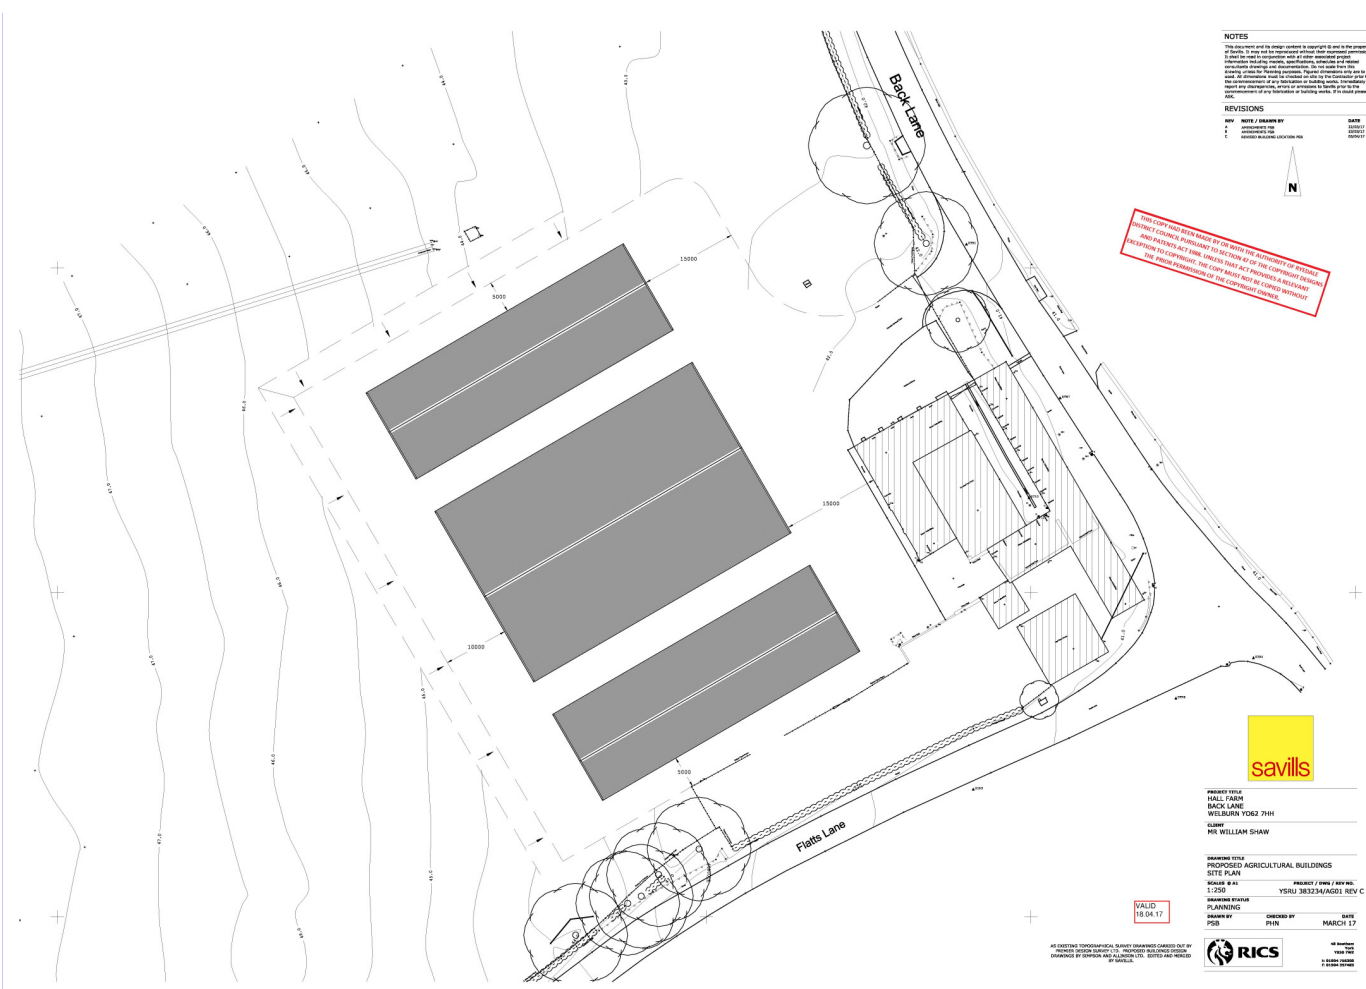

NOTES

1. THIS PLAN AND ALL INFORMATION CONTAINED HEREIN IS THE PROPERTY OF SAVILLS AND IS TO BE USED ONLY FOR THE PURPOSES SPECIFIED IN THE TITLE. IT IS NOT TO BE REPRODUCED, COPIED, OR TRANSMITTED IN ANY FORM OR BY ANY MEANS, ELECTRONIC OR MECHANICAL, INCLUDING PHOTOCOPYING, RECORDING, OR BY ANY INFORMATION STORAGE AND RETRIEVAL SYSTEM, WITHOUT THE WRITTEN PERMISSION OF SAVILLS.

REVISIONS

REV	NOTE / DRAWN BY	DATE
1	ISSUED FOR PERMIT	2017/03/17
2	AMENDMENT NO. 1	2017/03/17



THIS COPY MUST BE KEPT BY US WITHIN THE JURISDICTION OF ENGLAND AND WELSH. IT IS NOT VALID FOR USE IN ANY OTHER JURISDICTION. ANY REVISIONS TO THIS PLAN MUST BE APPROVED BY SAVILLS AND MUST BE MADE IN ACCORDANCE WITH THE PROVISIONS OF THE COMPASS ACT 1992.



PROJECT TITLE
 SMALL FARMS
 BACK LANE
 WILKESBORO YORK YO62 7RH

CLIENT
 MR WILLIAM SHAW

DRAWING TITLE
 PROPOSED AGRICULTURAL BUILDINGS
 SITE PLAN

SCALE 0:1
 1:250

PROJECT / DRAW / REV NO.
 YS01/2017/MARCH/REV C

VALID
18.04.17

DRAWING STATUS
 PLANNING

DRAWN BY PSB

CHECKED BY PBN

DATE
 MARCH 17



ALL RIGHTS RESERVED. NO PART OF THIS DOCUMENT IS TO BE REPRODUCED, COPIED, OR TRANSMITTED IN ANY FORM OR BY ANY MEANS, ELECTRONIC OR MECHANICAL, INCLUDING PHOTOCOPYING, RECORDING, OR BY ANY INFORMATION STORAGE AND RETRIEVAL SYSTEM, WITHOUT THE WRITTEN PERMISSION OF SAVILLS.