


SITE LOCATION PLAN @ 1:1250

REVISIONS


Rev A 22/03/17 Existing vegetation, trees, hedgerows added, potential hazards identified, scale bars amended, existing parking arrangements shown, existing oil tank shown

THIS COPY HAS BEEN MADE BY OR WITH THE AUTHORITY OF THE DISTRICT COUNCIL PURSUANT TO SECTION 107 OF THE COPYRIGHT, DESIGNS AND PATENTS ACT 1988. UNLESS THAT ACT PROVIDES OTHERWISE, THIS COPY MUST NOT BE COPIED WITHOUT THE PRIOR PERMISSION OF THE COPYRIGHT OWNER.

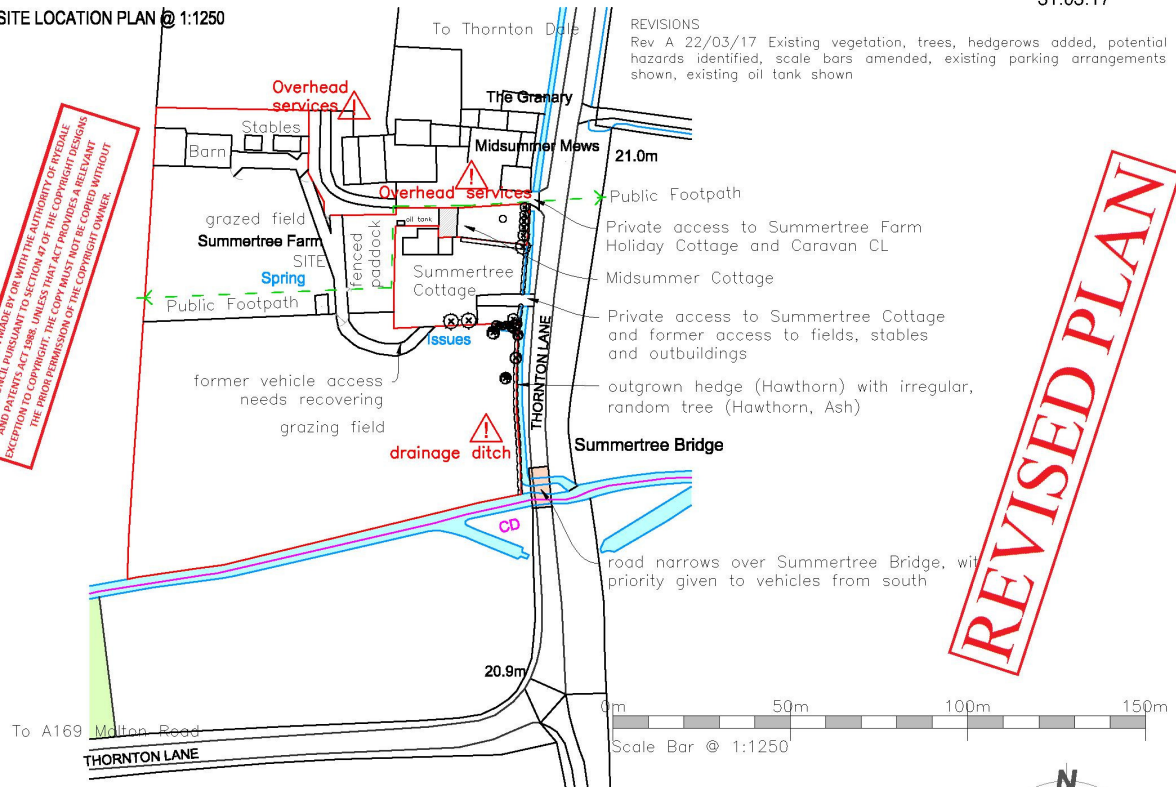

REVISED PLAN

Ordnance Survey, (c) Crown Copyright 2016. All rights reserved. Licence number 100022432

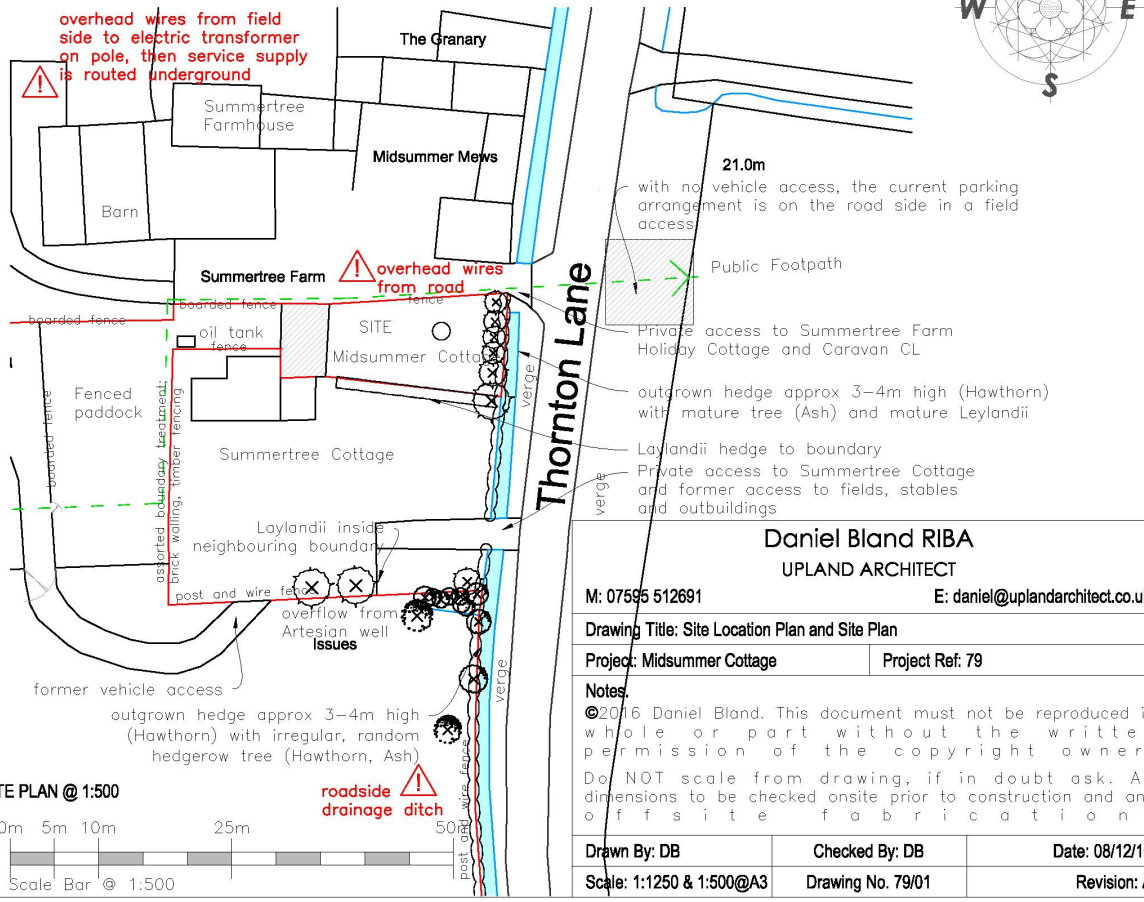

SITE PLAN @ 1:500

**Daniel Bland RIBA**  
UPLAND ARCHITECT

M: 07595 512691

E: daniel@uplandarchitect.co.uk

Drawing Title: Site Location Plan and Site Plan

Project: Midsummer Cottage

Project Ref: 79

Notes:

©2016 Daniel Bland. This document must not be reproduced in whole or part without the written permission of the copyright owner. Do NOT scale from drawing, if in doubt ask. All dimensions to be checked onsite prior to construction and any off site fabrication.

Drawn By: DB

Checked By: DB

Date: 08/12/16

Scale: 1:1250 & 1:500@A3

Drawing No. 79/01

Revision: A