

DRAWING: TYPE A - 3 BEDROOM 900 SQ.FT ELEVATIONS SHEET 1

PLOTS 1 - 3

Elder Lester McGregor Chartered Architects Reeds Mill Allas Wynd Yarm TS15 9AD tel: 01642 782211 fax: 01642 780123 e.mail: info@derleater.co.uk web site: www.elderleater.co.uk




SCALE: 1:100 @ A3 DRAWN BY: RJT DATE FIRST PLOTTED: 09/05/2017 DATE LAST PLOTTED: 09/05/2017

172<u>3/003</u>


CURRENT REVISION NOTES: REVISION-





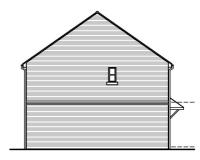

PROPOSED SIDE ELEVATION

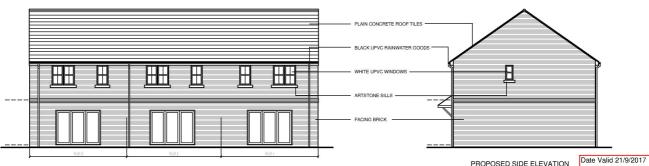

PROPOSED REAR ELEVATIONS



PROPOSED SIDE ELEVATION



DRAWING: TYPE A - 3 BEDROOM 900 SQ.FT ELEVATIONS SHEET 2

PLOTS 6-7 & 10-11

Elder Lester McGregor Chartered Architects Reeds Mill Allas Wynd Yarm TS15 9AD tel: 01642 782211 fax: 01642 780123 e.mail: info@derleater.co.uk web site: www.elderleater.co.uk ELDERLESTER McGREGOR ARCHITECTS


SCALE: 1:100 @ A3 DRAWN BY: RJT DATE FIRST PLOTTED: 09/05/2017 DATE LAST PLOTTED: 17/08/2017

1723/004A


CURRENT REVISION NOTES: REVISION-





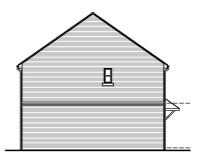

PROPOSED SIDE ELEVATION

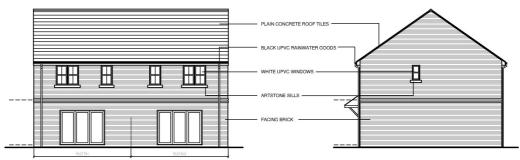

PROPOSED REAR ELEVATIONS

Date Valid 21/9/2017

PROPOSED SIDE ELEVATION



DRAWING: TYPE B - 3 BEDROOM 1000 SQ.FT ELEVATIONS

PLOTS 4-5 & 8-9

Elder Lester McGregor Chartered Architects Reeds Mill Allas Wynd Yarm TS15 9AD tel: 01642 782211 fax: 01642 780123 e.mail: info@derleater.co.uk web site: www.elderleater.co.uk


ELDERLESTER

SCALE: 1:100 @ A3 DRAWN BY: RJT DATE FIRST PLOTTED: 09/05/2017 DATE LAST PLOTTED: 17/08/2017

1723/006A


CURRENT REVISION NOTES: REVISION-



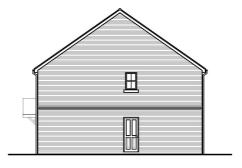

PROPOSED FRONT ELEVATIONS

PROPOSED SIDE ELEVATIONS

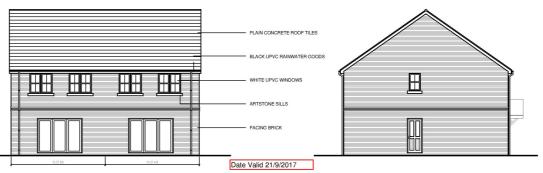

PROPOSED REAR ELEVATIONS

PROPOSED SIDE ELEVATIONS





DRAWING: TYPE B - 3 BEDROOM 1000 SQ.FT ELEVATIONS

PLOTS 15

Elder Lester McGregor Chartered Architects Reeds Mill Allas Wynd Yarm TS15 9AD tel: 01642 782211 fax: 01642 780123 e.mail: info@derleater.co.uk web site: www.elderleater.co.uk


ELDERLESTER


SCALE: 1:100 @ A3 DRAWN BY: RJT DATE FIRST PLOTTED: 17/08/2017 DATE LAST PLOTTED: 17/08/2017

172<u>3</u>/007A

CURRENT REVISION NOTES: REVISION-




 

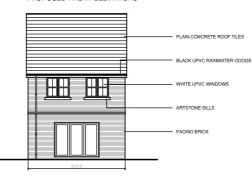

PROPOSED REAR ELEVATIONS



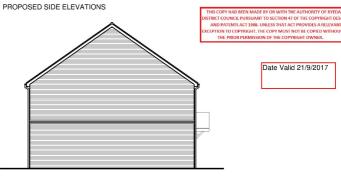

PROPOSED SIDE ELEVATIONS





DRAWING: TYPE C - 2 BEDROOM 850 SQ.FT (79m2) PROPOSED ELEVATIONS

PLOTS 12-14

Elder Lester McGregor Chartered Architects Reeds Mill Allas Wynd Yarm TS15 9AD tel: 01642 782211 fax: 01642 780123 e.mail: info@derleater.co.uk web site: www.elderleater.co.uk


ELDERLESTER McGREGOR ARCHITECTS

SCALE: 1:100 @ A3 DRAWN BY: RJT DATE FIRST PLOTTED: 09/05/2017 DATE LAST PLOTTED: 09/05/2017

172<u>3/009</u>

CURRENT REVISION NOTES: REVISION-



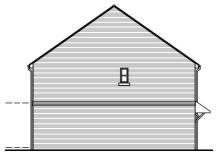

PROPOSED FRONT ELEVATIONS

PROPOSED SIDE ELEVATIONS



PROPOSED REAR ELEVATIONS

Date Valid 21/9/2017

PROPOSED SIDE ELEVATIONS

