

BS5837:2012 Cascade chart for tree quality assessment

Category 1: High Quality (Green)

Category 2: Moderate Quality (Yellow)

Category 3: Low Quality (Red)

Category 4: Poor Quality (Blue)

Category 5: Unacceptable (Black)

No.	Name	Age	Health	Structure	Species	Size	Condition	Notes	Recommendations	APL	APL	APL
11	Scots Pine	M	2	3	1	10	1	5	7	30.00
12	Scots Pine	M	2	3	1	10	1	5	7	30.00
VALID 12.06.17




Existing Site Plan - Scale 1:200 @ A1

This plan should be viewed in COLOUR a monochrome copy should not be relied upon, the plan should be viewed in conjunction with the Assessment BA4891.

Please do not scale from this drawing. All dimensions should be checked on site, any errors or divergences should be brought to the attention of Barnes and Associates.

Copyright of Barnes & Associates. All rights reserved in Chapter IV of the Copyright, Design & Patents Act 1988 have been generally asserted. ©21/03/2016. Copyright of this plan remains with Barnes Associates until all fees are paid in full.

THIS COPY HAS BEEN MADE BY US WITH THE AGREEMENT OF BARNES ASSOCIATES LIMITED TO THE BEST OF OUR KNOWLEDGE AND BELIEF. HOWEVER, WE DO NOT ACCEPT LIABILITY FOR ANY ERRORS OR OMISSIONS. THE COPY SHOULD NOT BE COPIED WITHOUT THE WRITTEN PERMISSION OF THE COPYRIGHT OWNER.

  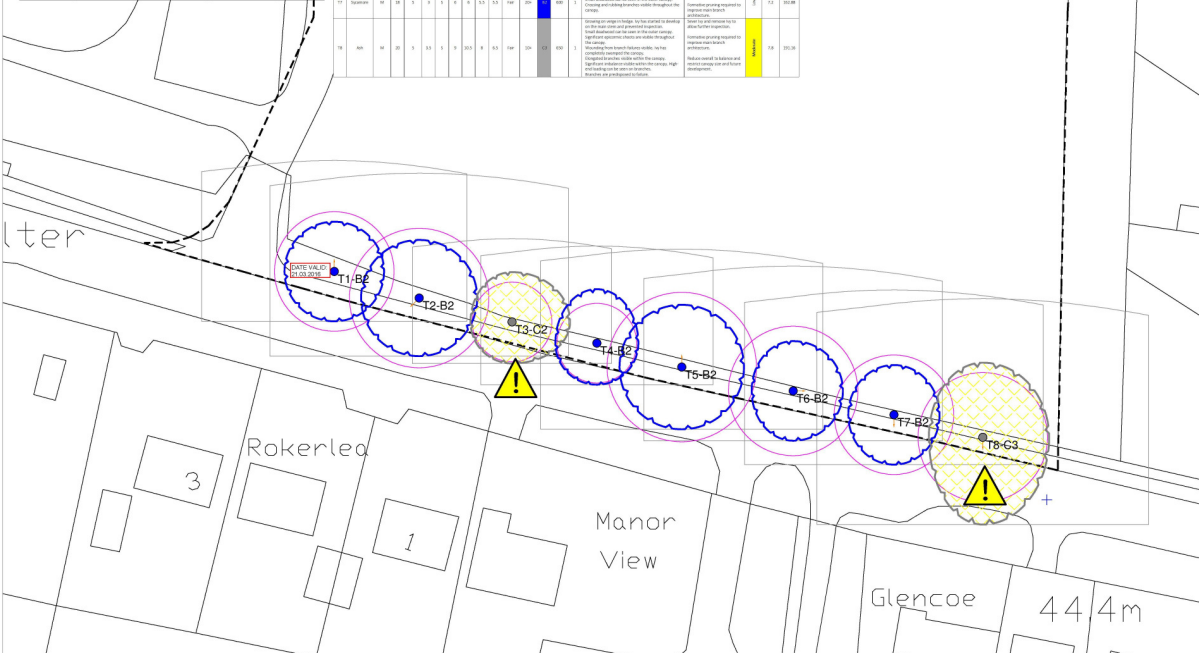

BS5837 - Condition Rating Colour Code

- A - High Quality Tree
- B - Moderate Condition Tree
- C - Low Quality Tree
- U - Poor Quality (Unsuitable) Tree

Qualitative Tree Risk Assessment

International Society of Arboriculture (ISA) Tree Risk Assessment Qualification (TRAQ) - The ISA is the world's leading tree care organization. It is the only organization that offers the tree care professional a certification in arboriculture. The ISA is the only organization that offers the tree care professional a certification in arboriculture. The ISA is the only organization that offers the tree care professional a certification in arboriculture.

Client: Mr David Hume c/o The Planning Design Partnership

Site: Manor Farm, Amotherby Malton. YO17 6TG

Drawing Title: Tree Survey & Constraints Plan

Scale: 1:200 @ A1
Drawing No: BA4891TS
Date: 21/03/2016

barnes & associates
rivernood - langthorpe
boroughbridge - york stn
1 crows cove
enquiries@barnesassociates.co.uk