



Date V&G 17/11/2017

THIS COPY HAS BEEN MADE BY OR WITH THE AUTHORITY OF RYDONIA DISTRICT COUNCIL PURSUANT TO SECTION 47 OF THE COPYRIGHT DESIGNS AND PATENTS ACT 1988. UNLESS THAT ACT PROVIDES A RELEVANT EXCEPTION TO COPYRIGHT, THIS COPY MUST NOT BE COPIED WITHOUT THE PRIOR PERMISSION OF THE COPYRIGHT OWNER.

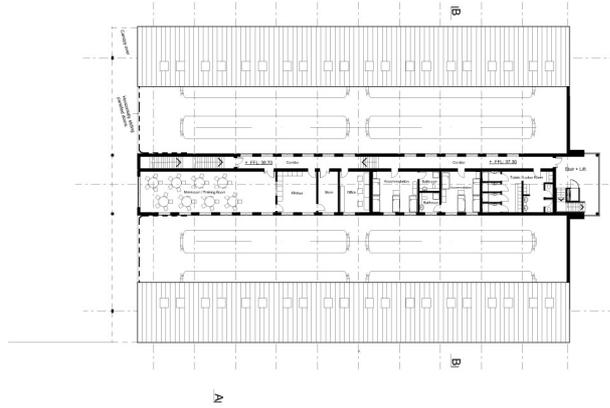

First Floor Plan  
The Repair Facility 1:200

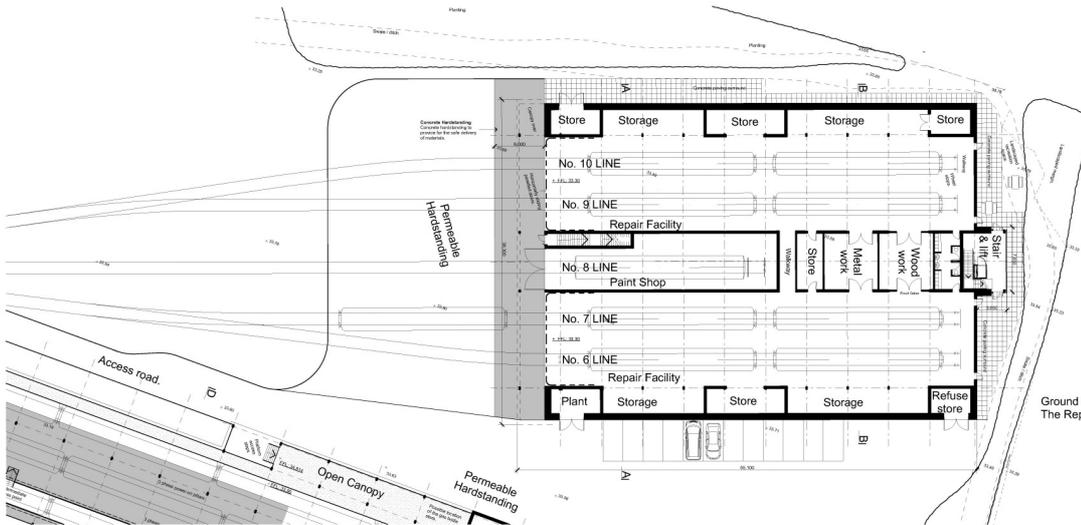

Ground Floor Plan  
The Repair Facility 1:200

© 10 Oct 2017 File Mark version  
© 10 Oct 2017 Final mark sheet  
© 22 Sep 2017 Lower mark to 100 Dollars  
© 10 Oct 2017 Final arrangements  
Do not scale off this drawing if it is to be used. Scale correct when printed at A1.

	
94 The Moor, York, YO24 1AB T: 01904 620200 E: <a href="mailto:enquiries@ppi.co.uk">enquiries@ppi.co.uk</a>	
NORTH YORK MOORS HISTORICAL RAILWAY TRUST Carrage Care Facility The Repair Facility Plans	
SCALE: As Shown	Sheet: D
DATE: 16/03/2017	3125/216
DRAWN: SV / DE	<a href="http://www.ppi.co.uk">www.ppi.co.uk</a>