




Section B-B 1:200
The Repair Facility

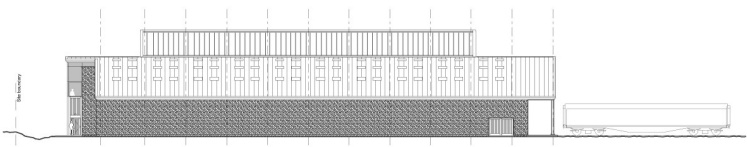


West Elevation 1:200
The Repair Facility

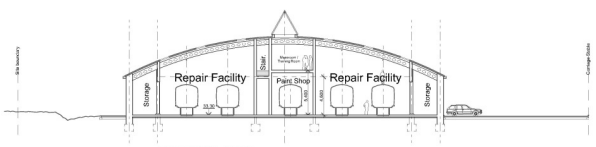


Section A-A 1:200
The Repair Facility

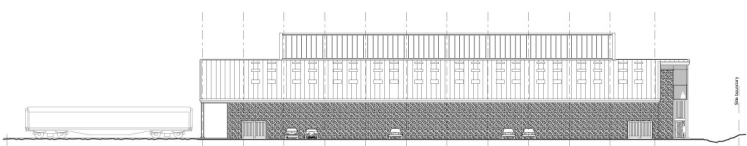


East Elevation 1:200
The Repair Facility

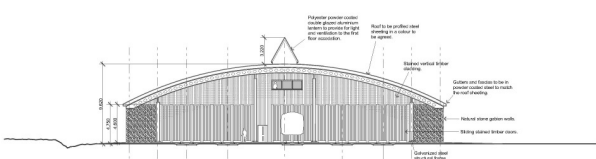


South Elevation 1:200
The Repair Facility

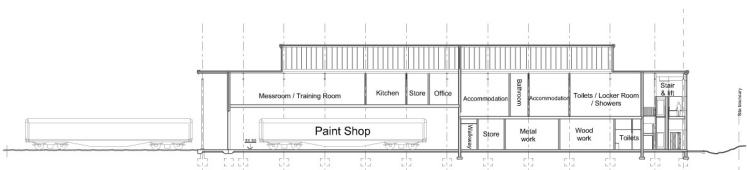

Section G-G 1:200
The Repair Facility

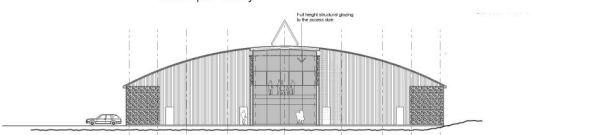

North Elevation 1:200
The Repair Facility

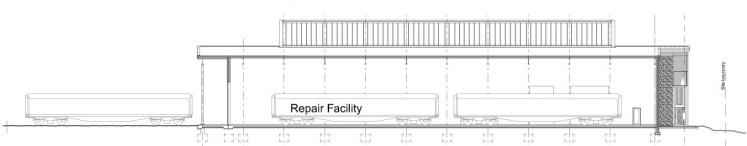

Section F-F 1:200
The Repair Facility

© 30 Oct 2017. All Black and white, levels included.
© 30 Oct 2017. All levels included.
Do not scale off the drawing. If in doubt ask. Scale correct when printed A1/1

Date Valid 17/11/2017

THIS COPY HAS BEEN MADE BY OR WITH THE AUTHORITY OF RELEVANT
INTELLECTUAL PROPERTY RIGHTS OWNERS AND PATENTS ACT 1988,
UNLESS THAT ACT PROVIDES A RELEVANT EXCEPTION TO COPYRIGHT. THE COPY MUST NOT BE COPIED WITHOUT
THE WRITTEN PERMISSION OF THE COPYRIGHT OWNER.

94 The Marsh, York, YO24 1AB
T: 01904 623028 E: enquiries@ppiy.co.uk

PPiY
architects

NORTH YORK MOORS HISTORICAL RAILWAY TRUST
Carriage Care Facility
Repair Facility, Sections and Elevations

SCALE: As Shown
DATE: AUG 2017
DRAWN: SY / DE

3125/217
www.ppiy.com