

THIS COPY HAS BEEN MADE BY OR WITH THE AUTHORITY OF RYEDALE DISTRICT COUNCIL PURSUANT TO SECTION 47 OF THE COPYRIGHT DESIGNS AND PATENTS ACT 1988. UNLESS THAT ACT PROVIDES A RELEVANT EXCEPTION TO COPYRIGHT, THE COPY MUST NOT BE COPIED WITHOUT THE PRIOR PERMISSION OF THE COPYRIGHT OWNER.

REVISION HISTORY			
REV.	DESCRIPTION	DATE	APPROVED
A	Altered the red boundary line to match the proposed	12/12/17	SW



Existing Site Plan
Scale: 1:500

SCALE BAR 0 10 20 30 40 50 60 70 80 90 100

RIBA WORK STAGE 0

CONTRACTOR MUST VERIFY ALL DIMENSIONS ON SITE WITH APPROVED CONTRACTOR. ANY VARIATION FROM THIS PLAN SHALL BE THE RESPONSIBILITY OF THE CONTRACTOR. DIMENSIONS DO NOT SCALE. ALWAYS USE DIMENSIONS.

NATIVE

100% NATIVE PLANTING

1. Provide native planting for the site. 2. Provide native planting for the site. 3. Provide native planting for the site.

CLIENT: Mr & Mrs Hunt

JOB: Sand Pitwork

JOB NO.: 17017


DRAWING: Existing Site Plan

DRG NO.: 000A SCALE: 1:500 @ A1

DRAWN BY: SW APPROVED BY: SW DATE: 09/04/17


© NATIVE ARCHITECTS
The copyright in this drawing is owned by Native Architects and shall remain the property of Native Architects. No part of this drawing may be reproduced or transmitted in any form or by any means, electronic, mechanical, photocopying, recording, or by any information storage and retrieval system, without the prior written permission of Native Architects.

THIS COPY HAD BEEN MADE BY OR WITH THE AUTHORITY OF RYEDALE DISTRICT COUNCIL PURSUANT TO SECTION 47 OF THE COPYRIGHT DESIGNS AND PATENTS ACT 1988. UNLESS THAT ACT PROVIDES A RELEVANT EXCEPTION TO COPYRIGHT, THE COPY MUST NOT BE COPIED WITHOUT THE PRIOR PERMISSION OF THE COPYRIGHT OWNER.

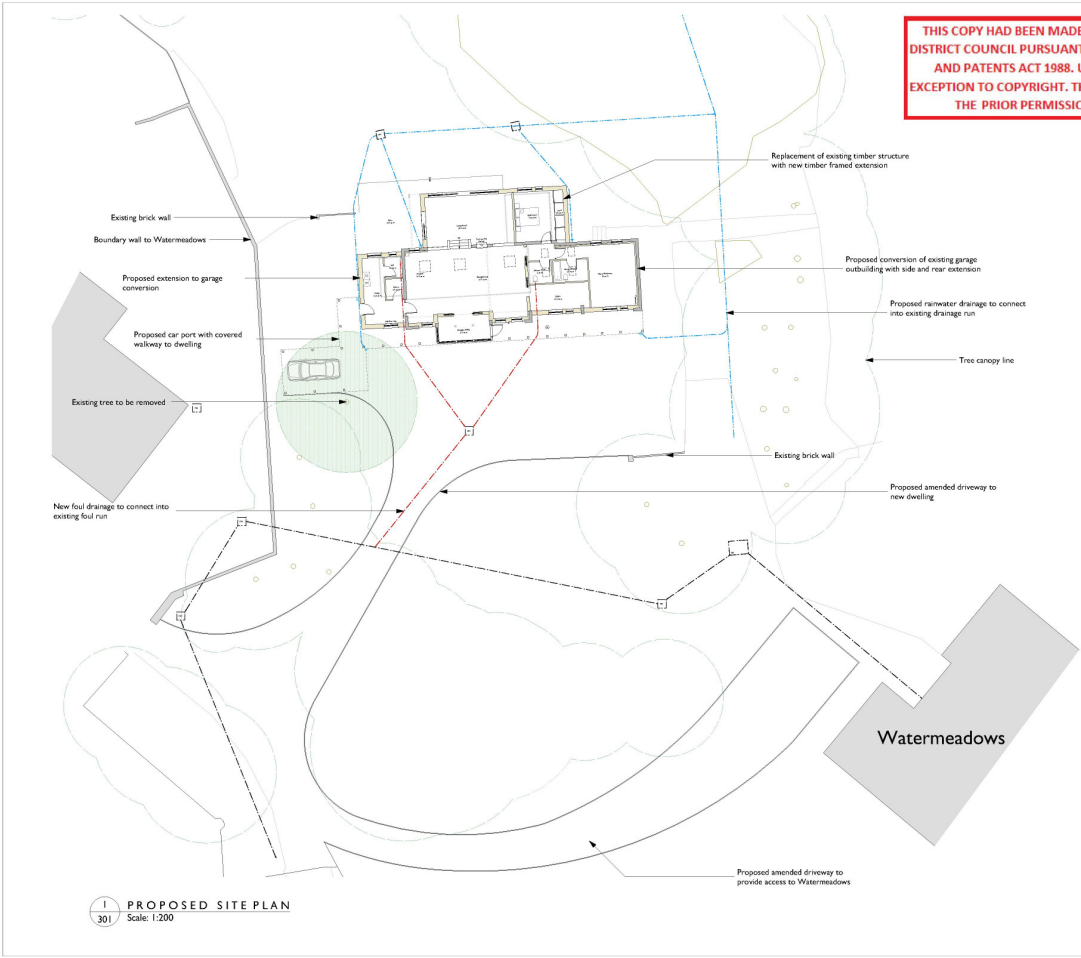

Drainage

	Proposed foul drainage run
	Existing foul drainage run
	Proposed surface water drainage run
	Rainwater harvesting pipe run
	Proposed soil & vent pipe
	Proposed rainwater pipe
	Existing rainwater pipe
	Air admittance valve
	Inspection chamber
	Rodding eye
	Back inlet gully

 

RIBA WORK STAGE 3

CONTRACTOR MUST VERIFY ALL DIMENSIONS ON SITE BEFORE COMMENCING ANY WORK OR PRODUCING ANY SHOP DRAWINGS DO NOT SCALE FROM THIS DRAWING



NATIVE CHARTERED ARCHITECTS
11 Moorfields Lane, Colchester, Essex, CO1 1JF, UK
T: 01204 642422 E: info@nativearchitects.com
I: info@nativearchitects.com www.nativearchitects.com

CLIENT: Mr & Mrs Hiers

JOB: Sand Hutton

JOB NO.: 17017

DRAWING: Proposed Site Plan

DRG NO.: SCALE: 301 1:200 @ A2

DRAWN: APPROVED: DATE: AJ SW 17/08/17

© NATIVE ARCHITECTS
The copyright in this drawing is vested in Native Chartered Architects and no form or adaptation of any kind may be made, printed or otherwise, without the prior written consent of Native Chartered Architects.