



REVISION HISTORY			
REV.	DESCRIPTION	DATE	APPROVED
A	Information added to drawings.	13/10/17	SW


THIS COPY HAS BEEN MADE BY OR WITH THE AUTHORITY OF RYDALE DISTRICT COUNCIL PURSUANT TO SECTION 47 OF THE COPYRIGHT DESIGNS AND PATENTS ACT 1988. UNLESS THAT ACT PROVIDES A RELEVANT EXCEPTION TO COPYRIGHT, THE COPY MUST NOT BE COPIED WITHOUT THE PRIOR PERMISSION OF THE COPYRIGHT OWNER.

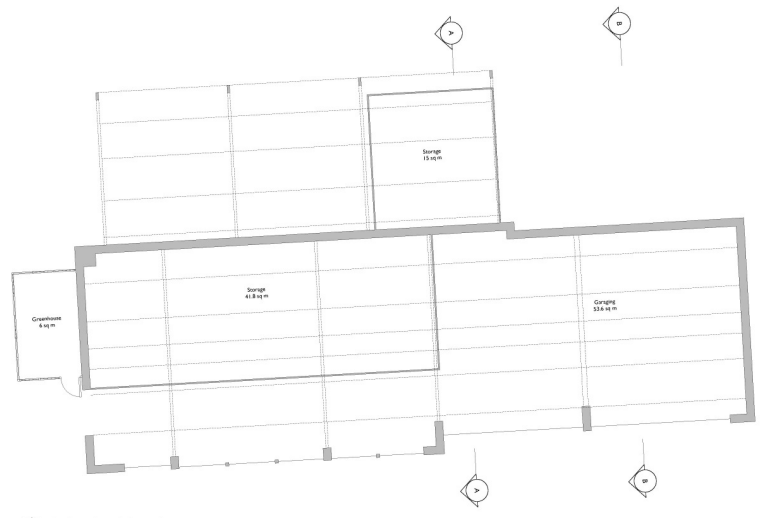


1 EXISTING FLOOR PLAN
001A Scale 1:50

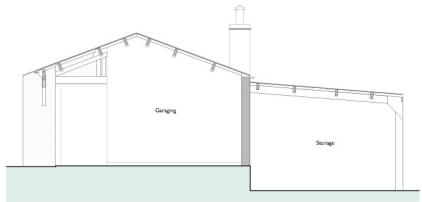

2 SECTION A-A
001A Scale 1:50

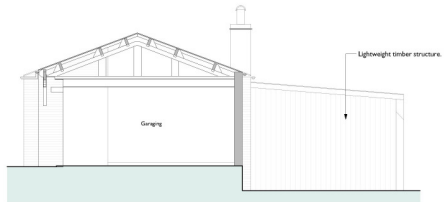

3 SECTION B-B
001A Scale 1:50

 

RIBA WORK STAGE 1

CONTRACTOR MUST VERIFY ALL DIMENSIONS ON SITE BEFORE COMMENCING WORK. ANY DISCREPANCIES MUST BE REPORTED IMMEDIATELY TO THE ARCHITECT. DIMENSIONS DO NOT SCALE. ALWAYS USE DIMENSIONS.

NATIVE

110 & THE PLANS

Warrimoon, Salford Station

17/17

Existing Floor Plan & Sections

DRG NO. 001A SCALE 1:50 (B A1)

DATE 13/10/17

© NATIVE ARCHITECTS
The copyright in this drawing is vested in Native Architects and is hereby acknowledged. No part of this drawing may be reproduced, stored in a retrieval system, or transmitted in any form or by any means, electronic, mechanical, photocopying, recording, or by any information storage or retrieval system, without the prior written permission of Native Architects.