



THIS COPY HAD BEEN MADE BY OR WITH THE AUTHORITY OF RYEDALE DISTRICT COUNCIL PURSUANT TO SECTION 47 OF THE COPYRIGHT DESIGNS AND PATENTS ACT 1988. UNLESS THAT ACT PROVIDES A RELEVANT EXCEPTION TO COPYRIGHT, THE COPY MUST NOT BE COPIED WITHOUT THE PRIOR PERMISSION OF THE COPYRIGHT OWNER.

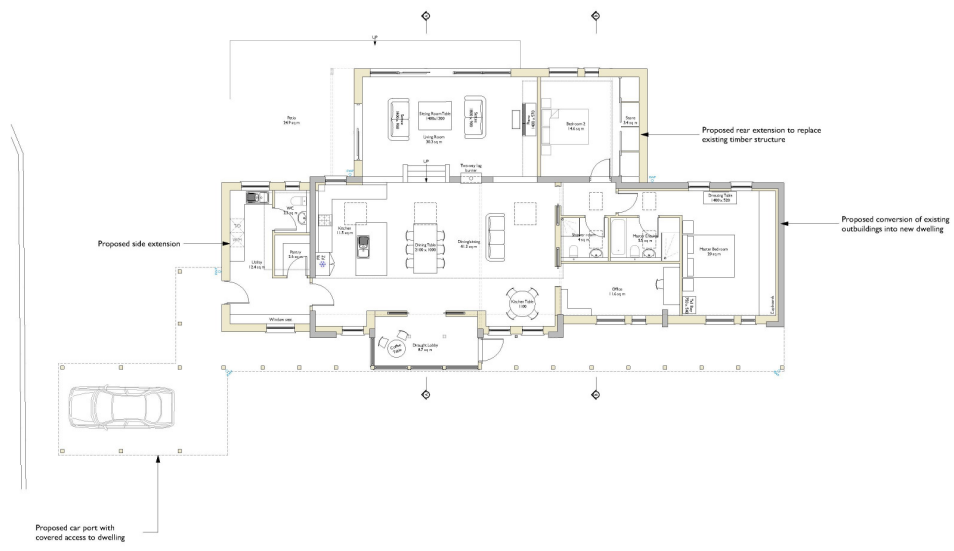

PROPOSED GROUND FLOOR PLAN
Scale: 1:100

 

RIBA WORK STAGE 3

CONTRACTOR MUST VERIFY ALL DIMENSIONS ON SITE BEFORE COMMENCING ANY WORK OR PRODUCING ANY SHOP DRAWINGS DO NOT SCALE FROM THIS DRAWING



NATIVE CHARTERED ARCHITECTS
1 Riverside Walk, Colchester, Essex, CO1 1JW
T: 0206 664222 E: info@nativearchitects.com
L: info@nativearchitects.com

CLIENT: Mr & Mrs Hiers

JOB: Sand Hutton

JOB NO.: 170/17


DRAWING: Proposed Ground Floor Plan

DRG NO.: SCALE: 1:100 @ A2


DRAWN: AJ / EAS APPROVED: SW DATE: 13/12/17

© NATIVE ARCHITECTS
The copyright in this drawing is vested in Native Chartered Architects and no form or alignment of any kind may be made, printed, copied, stored, or otherwise, without the prior written consent of Native Chartered Architects.

THIS COPY HAD BEEN MADE BY OR WITH THE AUTHORITY OF RYEDALE DISTRICT COUNCIL PURSUANT TO SECTION 47 OF THE COPYRIGHT DESIGNS AND PATENTS ACT 1988. UNLESS THAT ACT PROVIDES A RELEVANT EXCEPTION TO COPYRIGHT, THE COPY MUST NOT BE COPIED WITHOUT THE PRIOR PERMISSION OF THE COPYRIGHT OWNER.

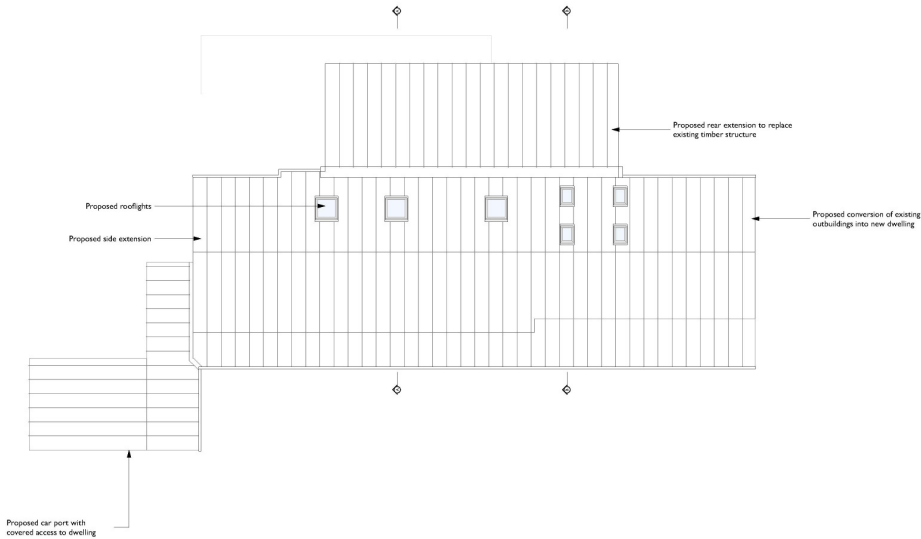

1
305 PROPOSED ROOF PLAN
Scale: 1:100

 

RIBA WORK STAGE 3

CONTRACTOR MUST VERIFY ALL DIMENSIONS ON SITE BEFORE COMMENCING ANY WORK OR PRODUCING ANY SHOP DRAWINGS DO NOT SCALE FROM THIS DRAWING



NATIVE CHARTERED ARCHITECTS
1 HEDDLE GATE, COLETON, RYEDALE, SOUTH DEVON
T 01394 64322 F 01394 62028
E info@nativearchitects.com www.nativearchitects.com

CLIENT Mr. & Mrs. Hiers

JOB Sand Hutton

JOB NO. 170/17

DRAWING Proposed Roof Plan

DRG NO. 305 SCALE 1:100 @ A2

DRAWN APPROVED DATE
AJ SW 13/12/17

© NATIVE ARCHITECTS
The copyright in this drawing is vested in Native Chartered Architects and no form or alignment of any kind may be made, printed, copied, stored, or otherwise, without the prior written consent of Native Chartered Architects.