


NOTES:

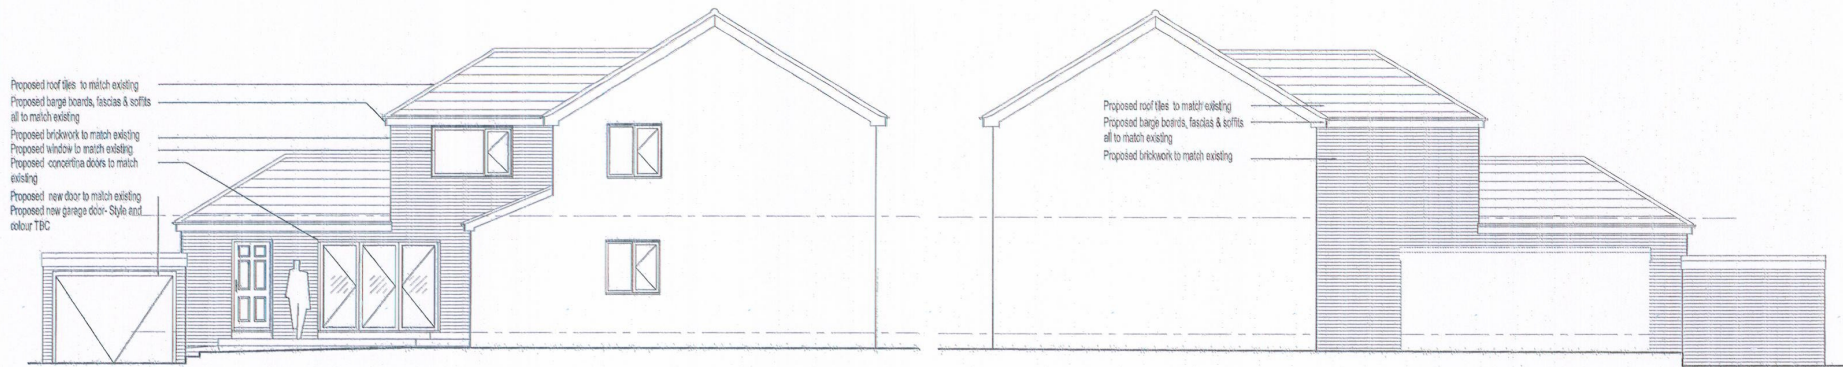

Proposed East Elevation


Scale: 1:100 @ A3

Proposed West Elevation

Scale: 1:100 @ A3


THIS COPY HAS BEEN MADE BY OR WITH THE AUTHORITY OF RYDALS DISTRICT COUNCIL PURSUANT TO SECTION 51 OF THE COPYRIGHT, DESIGNS AND PATENTS ACT 1988 UNLESS THAT ACT PROVIDES A NOTS-WAY EXCEPTION TO COPYRIGHT. THE COPY MUST NOT BE COPIED WITHOUT THE PRIOR PERMISSION OF THE COPYRIGHT OWNER.

Proposed new sun lises
Proposed roof tiles to match existing
Proposed barge boards, fascias & soffits all to match existing
Proposed brickwork to match existing
New pitched roof to kitchen

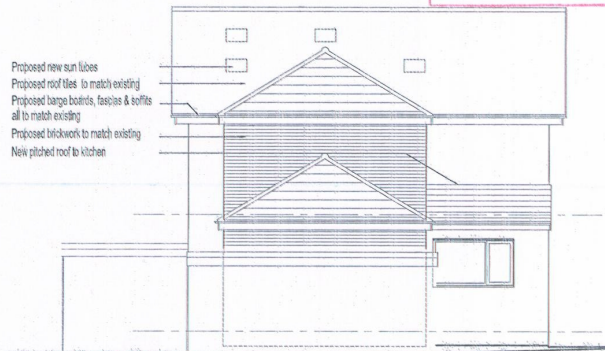


Proposed South Elevation

Scale: 1:100 @ A3

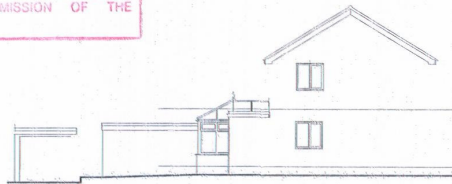

Existing East Elevation

Scale: 1:200 @ A3

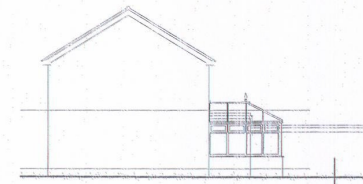

Existing West Elevation

Scale: 1:200 @ A3



Existing East Elevation

Scale: 1:200 @ A3

B	02.03.2012	New scheme produced due to LA comments
A	08.12.2011	Drawing re-arranged & Notes added
REV:	DATE:	DESCRIPTION:
Walker Design Architectural and Building Services Design		
Walker Design Solutions Ltd 5 Castle Road Sandal Wakefield WF2 7LU Tel: 01924 249490 Mob: 07841 413339 E-mail: enquiries@walkerdesignsolutions.co.uk		
STATUS: PLANNING		
CLIENT: MCGUIRE	PROJECT ADDRESS: 11 MEADOW ROAD PICKERING NORTH YORKSHIRE YO188NW	
PROJECT No: 1014		
DRAWING No: 03		
REVISION: B	TITLE: ELEVATIONS	
SCALE: VARIOUS @ A3	DRAWN: CEW	DATE: 13.12.11