



AS PROPOSED NORTH ELEVATION
(Scale 1:100)

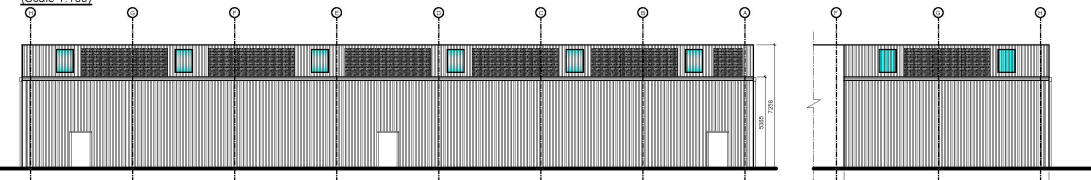


AS PROPOSED EAST ELEVATION
(Scale 1:100)

AS PROPOSED WEST ELEVATION
(Scale 1:100)

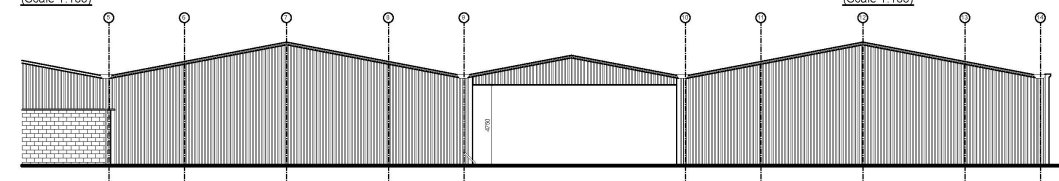

AS PROPOSED SOUTH ELEVATION
(Scale 1:100)

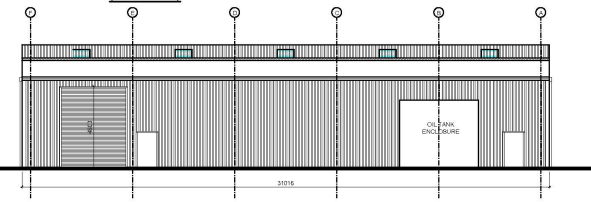

AS EXISTING SECTIONAL ELEVATION
THROUGH THE COVERED LINK
(Scale 1:100)

NOTES

1. Do not scale from this drawing or consider any dimension to be accurate.

2. In the event of any discrepancy being found, these should be brought to the attention of the Project Design for further resolution.

3. This drawing is for Planning purposes only and is not to be considered a construction or setting out drawing.

4. All work shall be in accordance with the following:

The proposed layout is subject to the following, although not exhaustive:

1. Structural Engineers Requirements
2. Mechanical and Electrical Engineers Requirements
3. Drainage Requirements
4. Planning Approvals
5. Building Regulations Approvals

- Key**
- Existing Walls
 - New Walls
 - New Tarmac
 - New Stone Road
 - Existing Trees
 - Proposed Trees
 - Removed Trees

THIS COPY HAS BEEN MADE BY OR WITH THE AUTHORITY OF BYSCALE DISTRICT COUNCIL PURSUANT TO SECTION 47 OF THE COPYRIGHT DESIGNERS AND PATENTERS ACT 1988 UNLESS INDICATED OTHERWISE. NO EXCEPTION TO COPYRIGHT. THE COPY MUST NOT BE COPIED WITHOUT THE PRIOR PERMISSION OF THE COPYRIGHT OWNER.

REV	DESCRIPTION	DATE	BY	CHECKED
0	Issued for planning	09/03/2017	R.W.	R.W.
1	Revised for planning	09/03/2017	R.W.	R.W.
2	Revised for planning	09/03/2017	R.W.	R.W.
3	Revised for planning	09/03/2017	R.W.	R.W.
4	Revised for planning	09/03/2017	R.W.	R.W.
5	Revised for planning	09/03/2017	R.W.	R.W.

PROSPECT DESIGN
Architectural Services

64 Marlborough, Malton, N Yorks, YO17 7JF
Tel: 01904 800070 Fax: 01904 800070
Email: info@prospectdesign.co.uk web: www.prospectdesign.co.uk

Client:
ELLIS PATENTS LIMITED
HIGH STREET, RILLINGTON
MALTON,
N YORKS, YO17 8LA

10% TOP
PROPOSED NEW WAREHOUSE UNIT
AND COVERED AREA TO THE EAST OF
EXISTING UNITS

Drawing Title:
AS PROPOSED ELEVATIONS

Scale: 1:100 @ A1	Drawn: R.W.
Date: 09/03/2017	Checked: -

Drawing Number: **PD224-04-C**